

boundary

This area of ceiling to be investigated and removed, roof strengthened and insulated as porch extension

HSE notification

The contractor is to notify the HSE, before works commence if the work will:

Last longer than 30 days with more than 20 workers at the same time or involve 500 person days of work.

Health and safety file

Once works complete the contractor is to provide a health and safety file to the client.

Project Hazards and risks


site:

- * ensure site is secure and access is restricted to required personnell only.
- *Ensure P.P.E is available to all workers and vistors.

design and construction Hazards:

- ***Manual handling** - U.B's - appropriate risks assessed with positioning on roof.
- ***Working at height** - Appropriate scaffolding to be erected by specialist licensed contractor.
- ***Foundation** - appropriate propping and shoring of trenches.

These notes are to read in conjunction with proposed elevations, layouts, cross sections and structural engineers design.

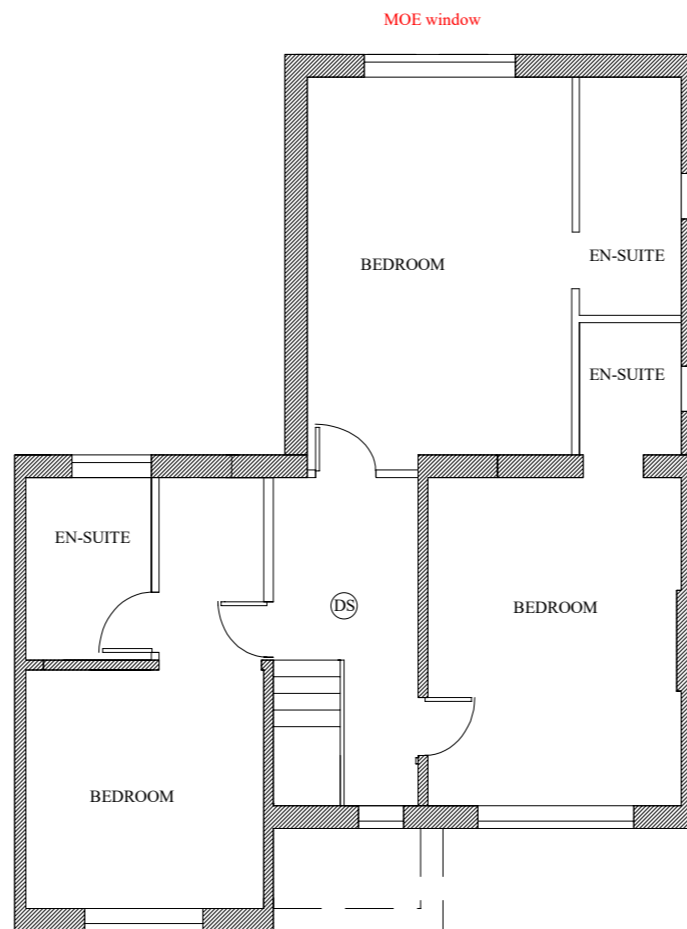

ADDRESS		PROPOSAL	
62 Storrs Road Brampton Chesterfield S40 3PZ		front porch	
TITLE Proposed layout			
SIZE A3	DWG NO	REV A	
SCALE 1:100	SHEET 1		