





Section A-A
Scale 1:100

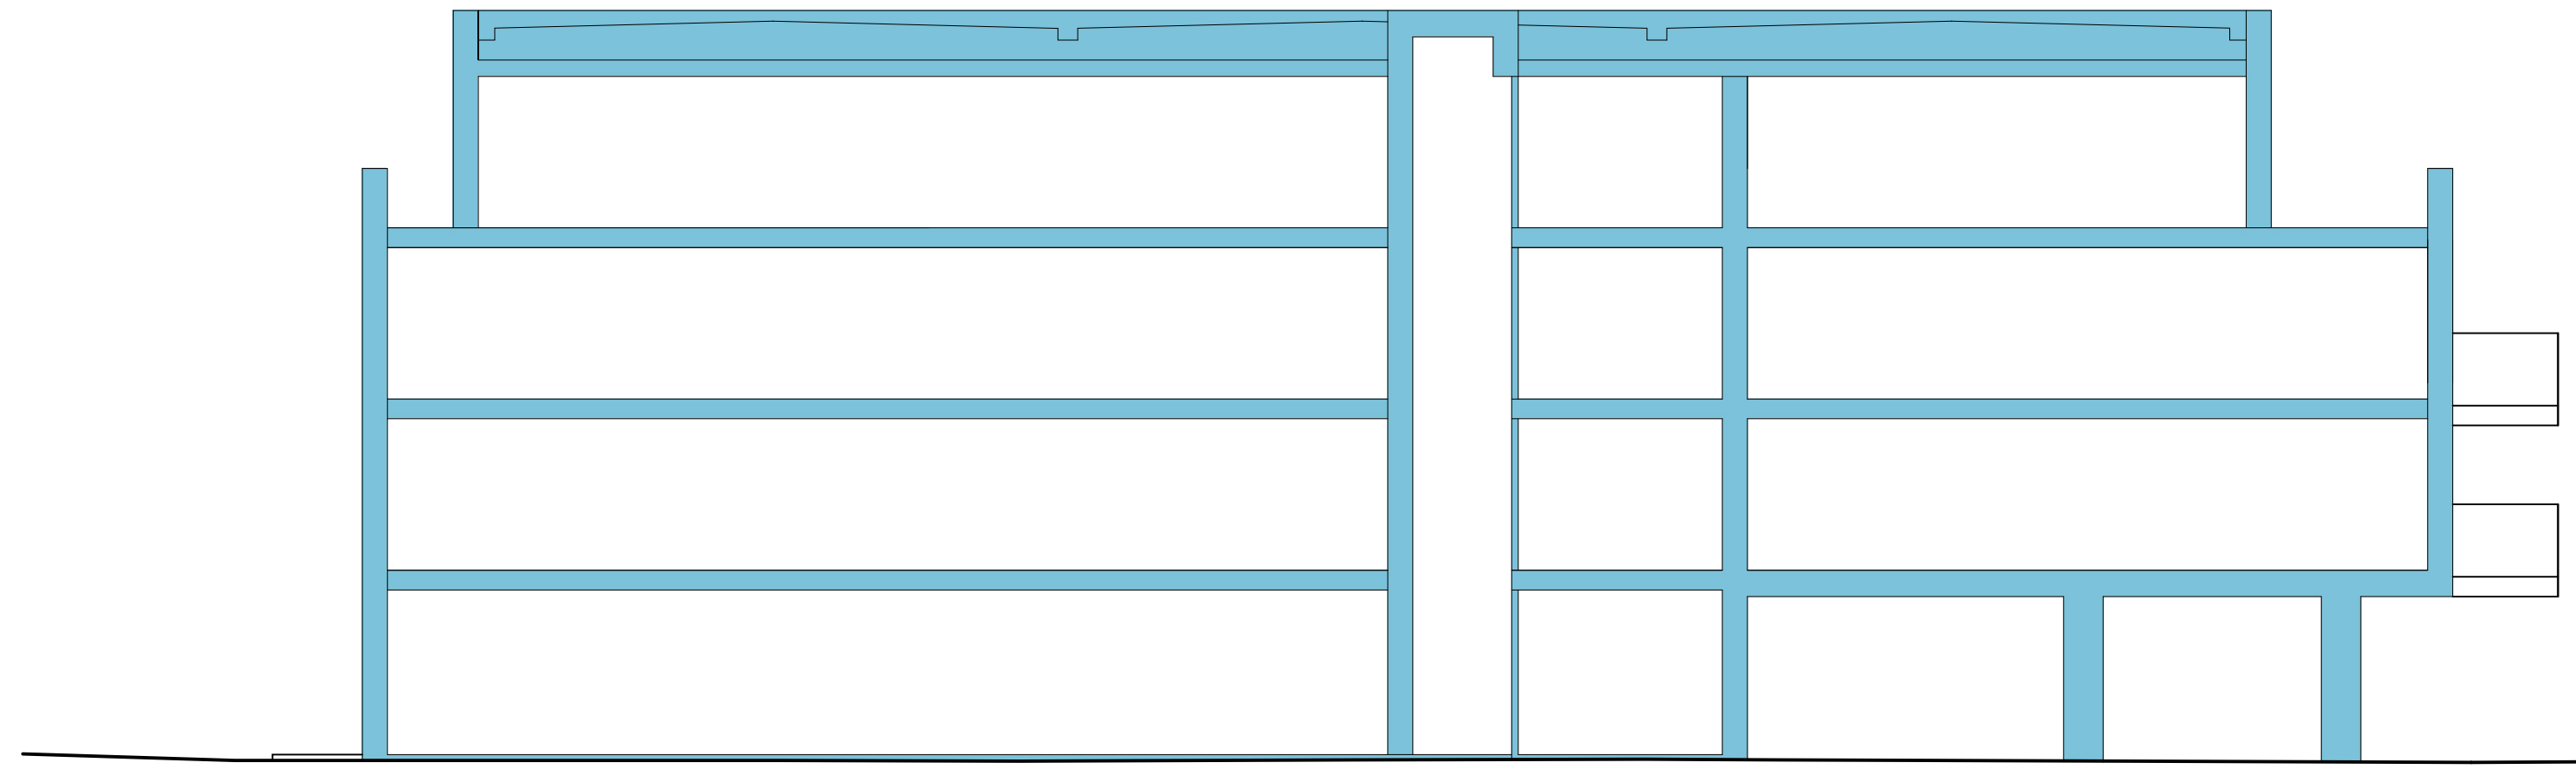

Section B-B
Scale 1:100

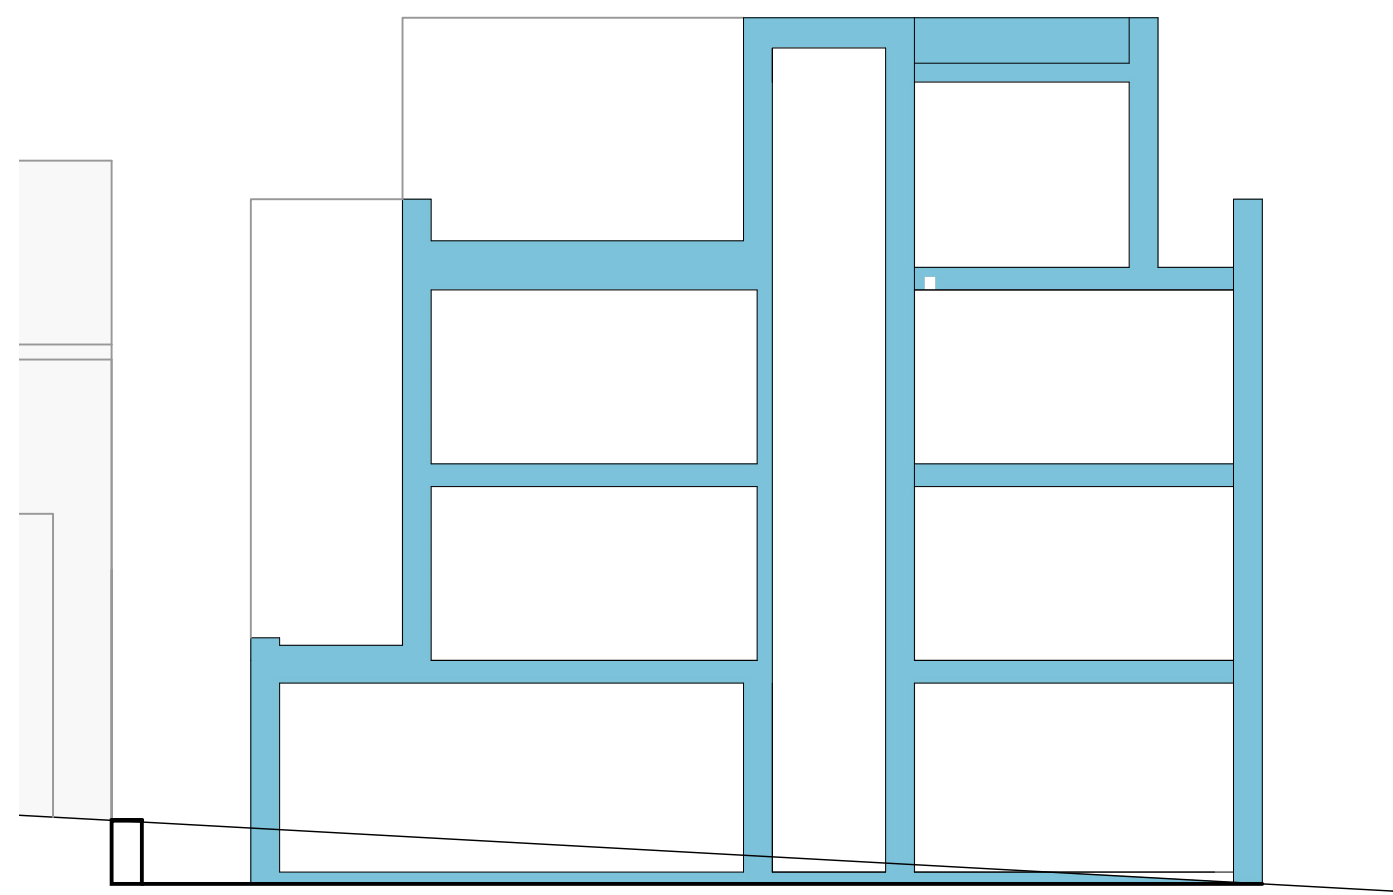

Section C-C
Scale 1:100

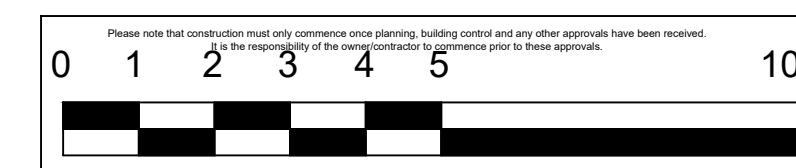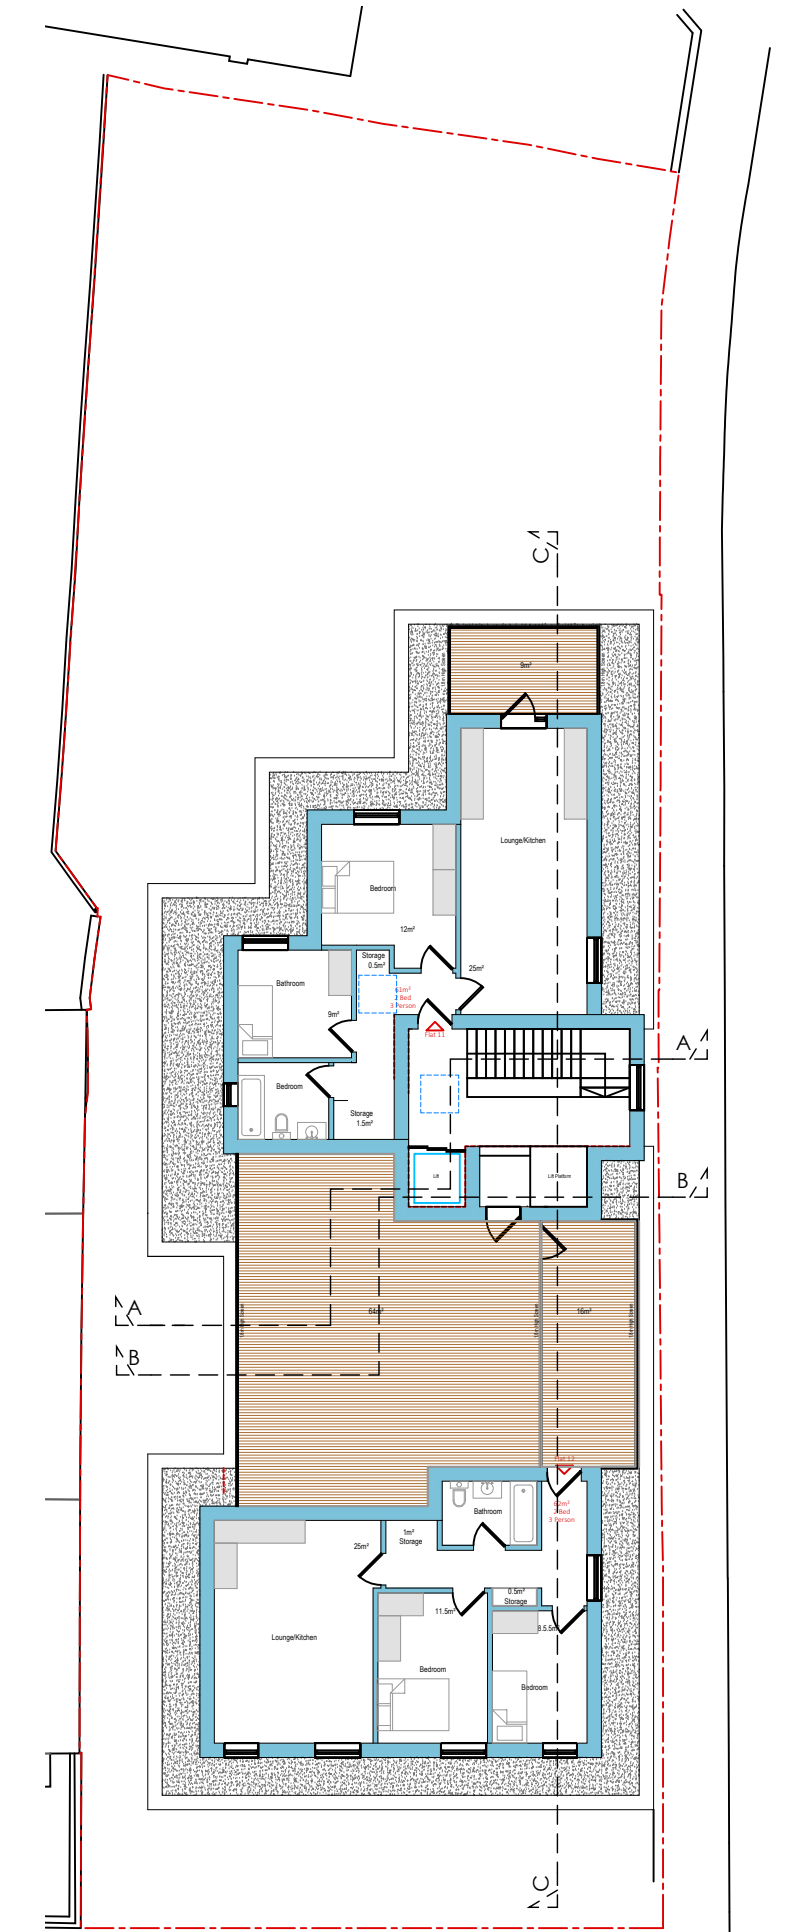

IMPORTANT GENERAL NOTE		Date	Description
The specification is to be read in conjunction with the plan/section details and other associated structural details as may be provided.			
All work is to be carried out in accordance with the local Authority Planning and Building Regulations, Approved and the Codes of Practice and British Standards as necessary.			
All dimensions, levels, sizes, positions and locations of components are indicated on drawings and shall be verified by the appointed Contractor on site prior to beginning of work. Any discrepancies must be reported to the Architect/Structural Engineer or responsible person immediately.			
The Contractor is responsible for ensuring compliance with the CDW Regulations, and appropriate Health & Safety on site procedures.			
The Client/Building Owner must obtain any necessary PARTY WALL AGREEMENTS prior to engaging in the works on site.			
Scale	1:100		
Version	1st		
Date	Oct-23		
B-12 Development			
Architectural consultancy			
18-20 Station Rd. Longfield DA3 7JD			Existing & Proposed Plans & Elevations
			SR18-API-111