


Existing Street Scene
Scale 1:100



Proposed Street Scene
Scale 1:100

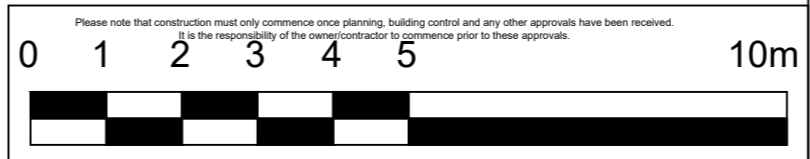

IMPORTANT GENERAL NOTE
The specification is to be read in conjunction with the plans/section details, and other associated structural details as may be provided.
All work is to be carried out to the Local Authority Planning and Building Regulations Approval, and the Codes of Practice and British Standards as necessary.
All dimensions, levels, sizes, positions and locations of particulars as indicated on drawings are to be verified by the appointed Contractor on site prior to engaging in works. Any discrepancies must be reported to the Architect/Surveyor/Engineer or responsible person/s immediately.
The Contractor is responsible for ensuring compliance with the CDM Regulations, and appropriate Health & Safety on site precautions.
The Client/Building Owner must obtain any necessary PARTY WALL AGREEMENTS, prior to engaging in the works on site.

PARTY WALL ACT 1996
OWNER/S MUST ENSURE ALL PARTY WALL AGREEMENTS ARE IN PLACE BEFORE ANY BUILDING WORKS ARE TO COMMENCE

Revision	Date	Description

A2	Scale	1:100	B-12 Development Architectural consultancy	
	Revision	1st		
	Drawn By	Oct-23	Client	18-20 Station Rd, Longfield DA3 7QD
Checked By	---	Project Name	Existing & Proposed Street Scene	
			Drawing Number	SR18-AP1-112