


Scale rule 1:50

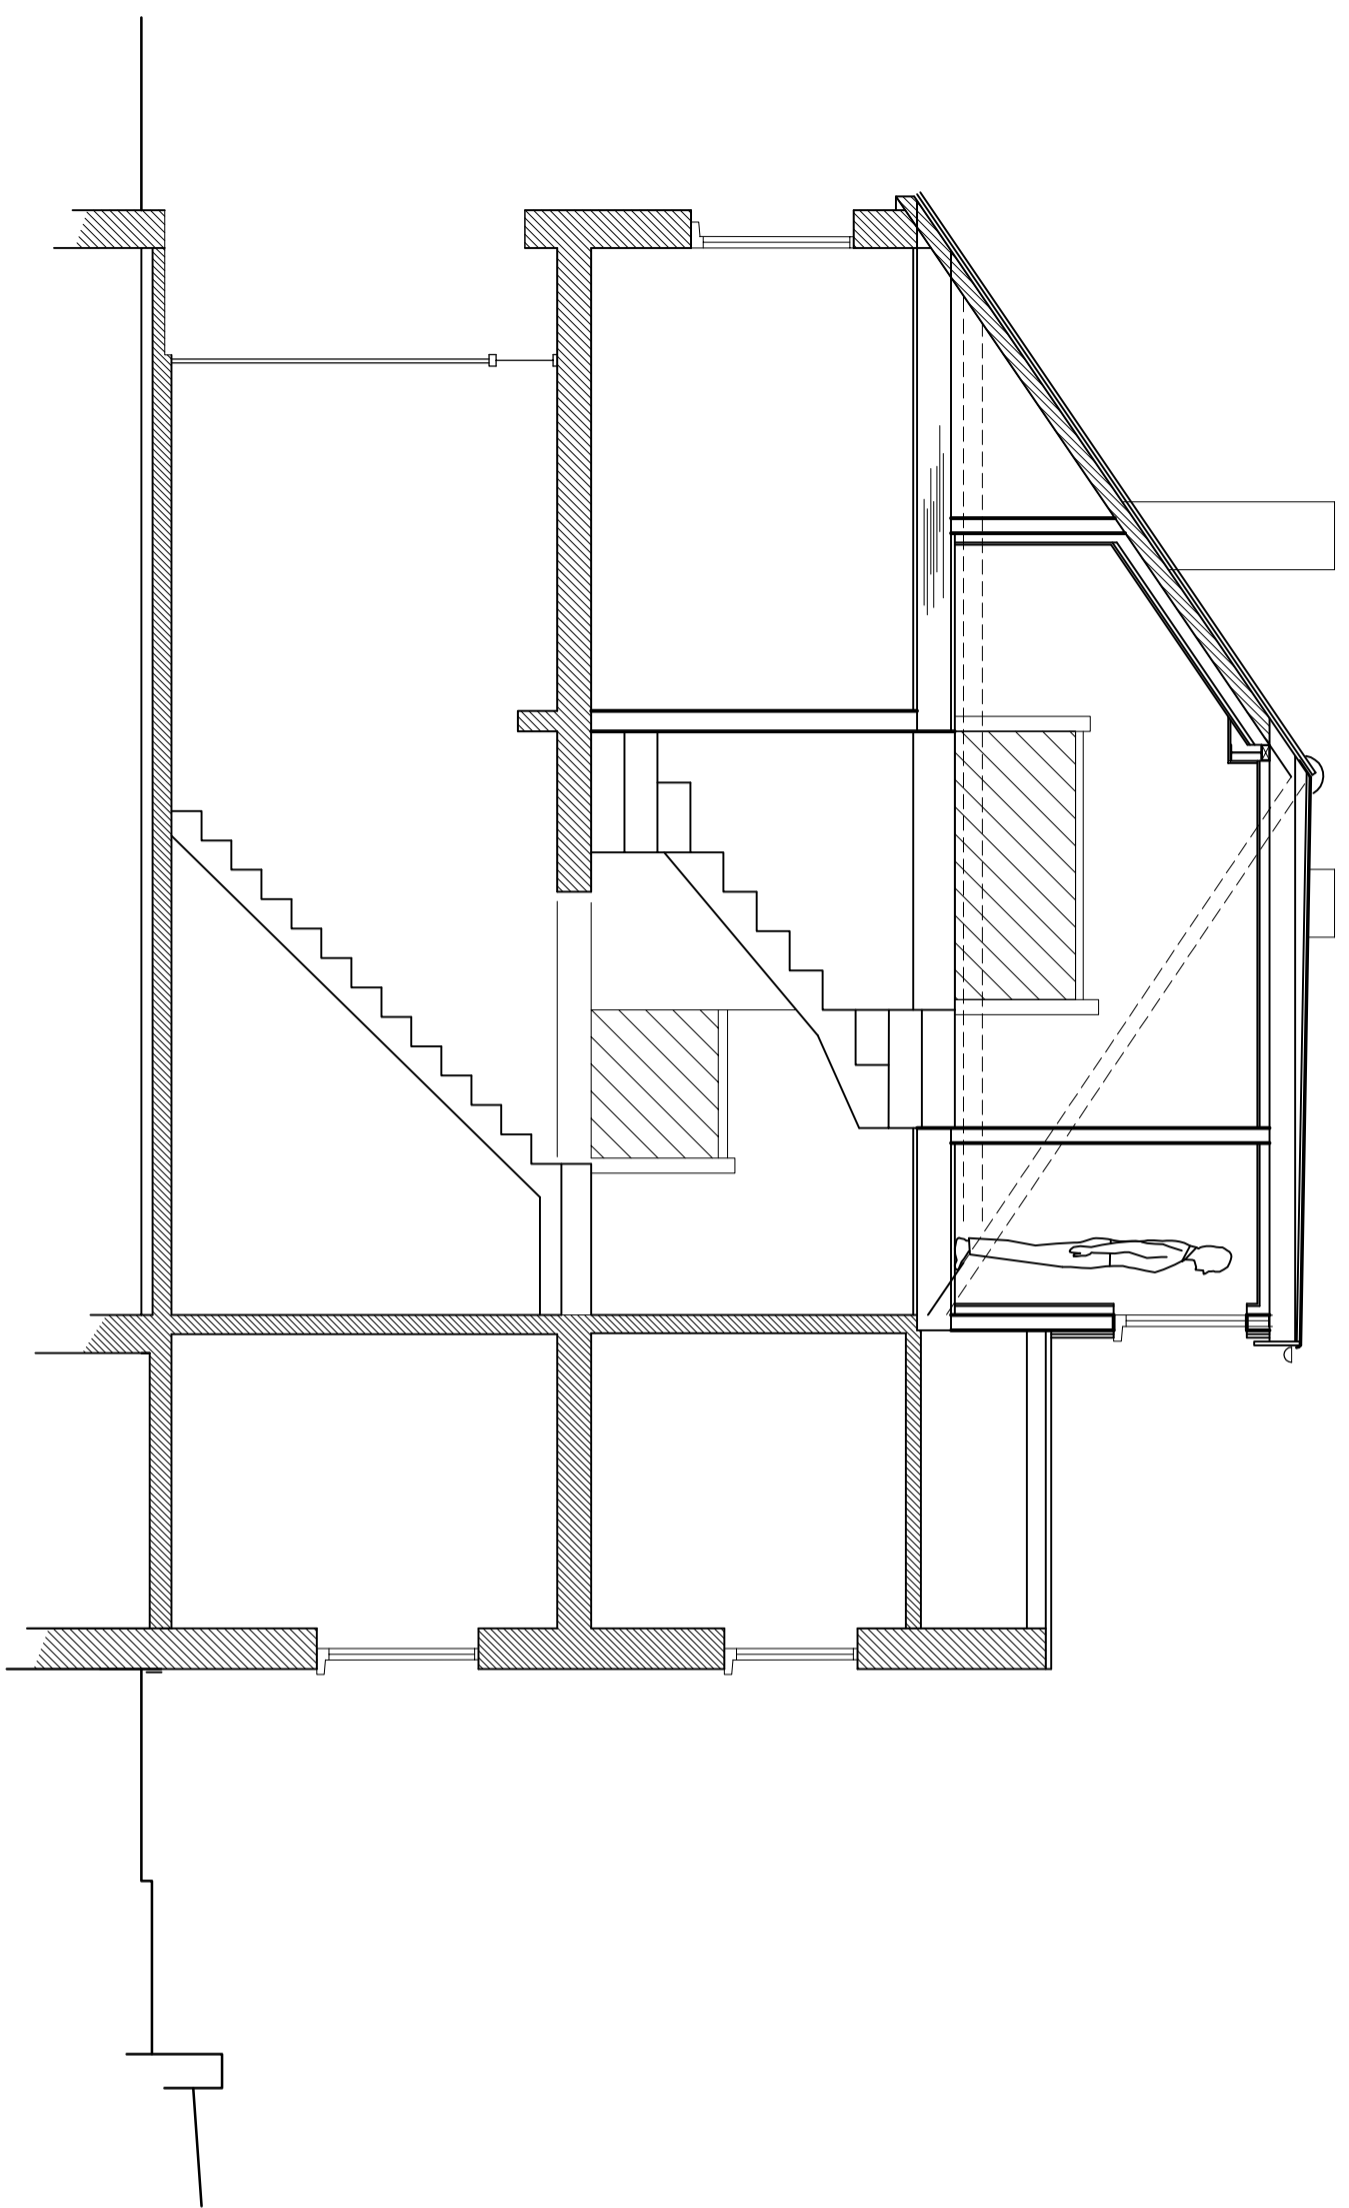

Section D-D

Revisions

CRAYMANOR
 (T/as Lamorbey Limited)
 1b Woodside Road
 Sidcup Kent
 DA15 7JF
 Tel. 020 3874 8999
 www.craymanor.co.uk

Project
 Proposed loft conversion.

Drawing title
Section D-D

Client
 Ms H. Young and Mr B. Phillips
 13, Beaconfield Road,
 Bexley,
 Kent DA5 2AE

Scale
 1:50 @ A3
 Date
 March 2023

Drawing No
23 - 029 sheet 11