




Scale rule 1:50

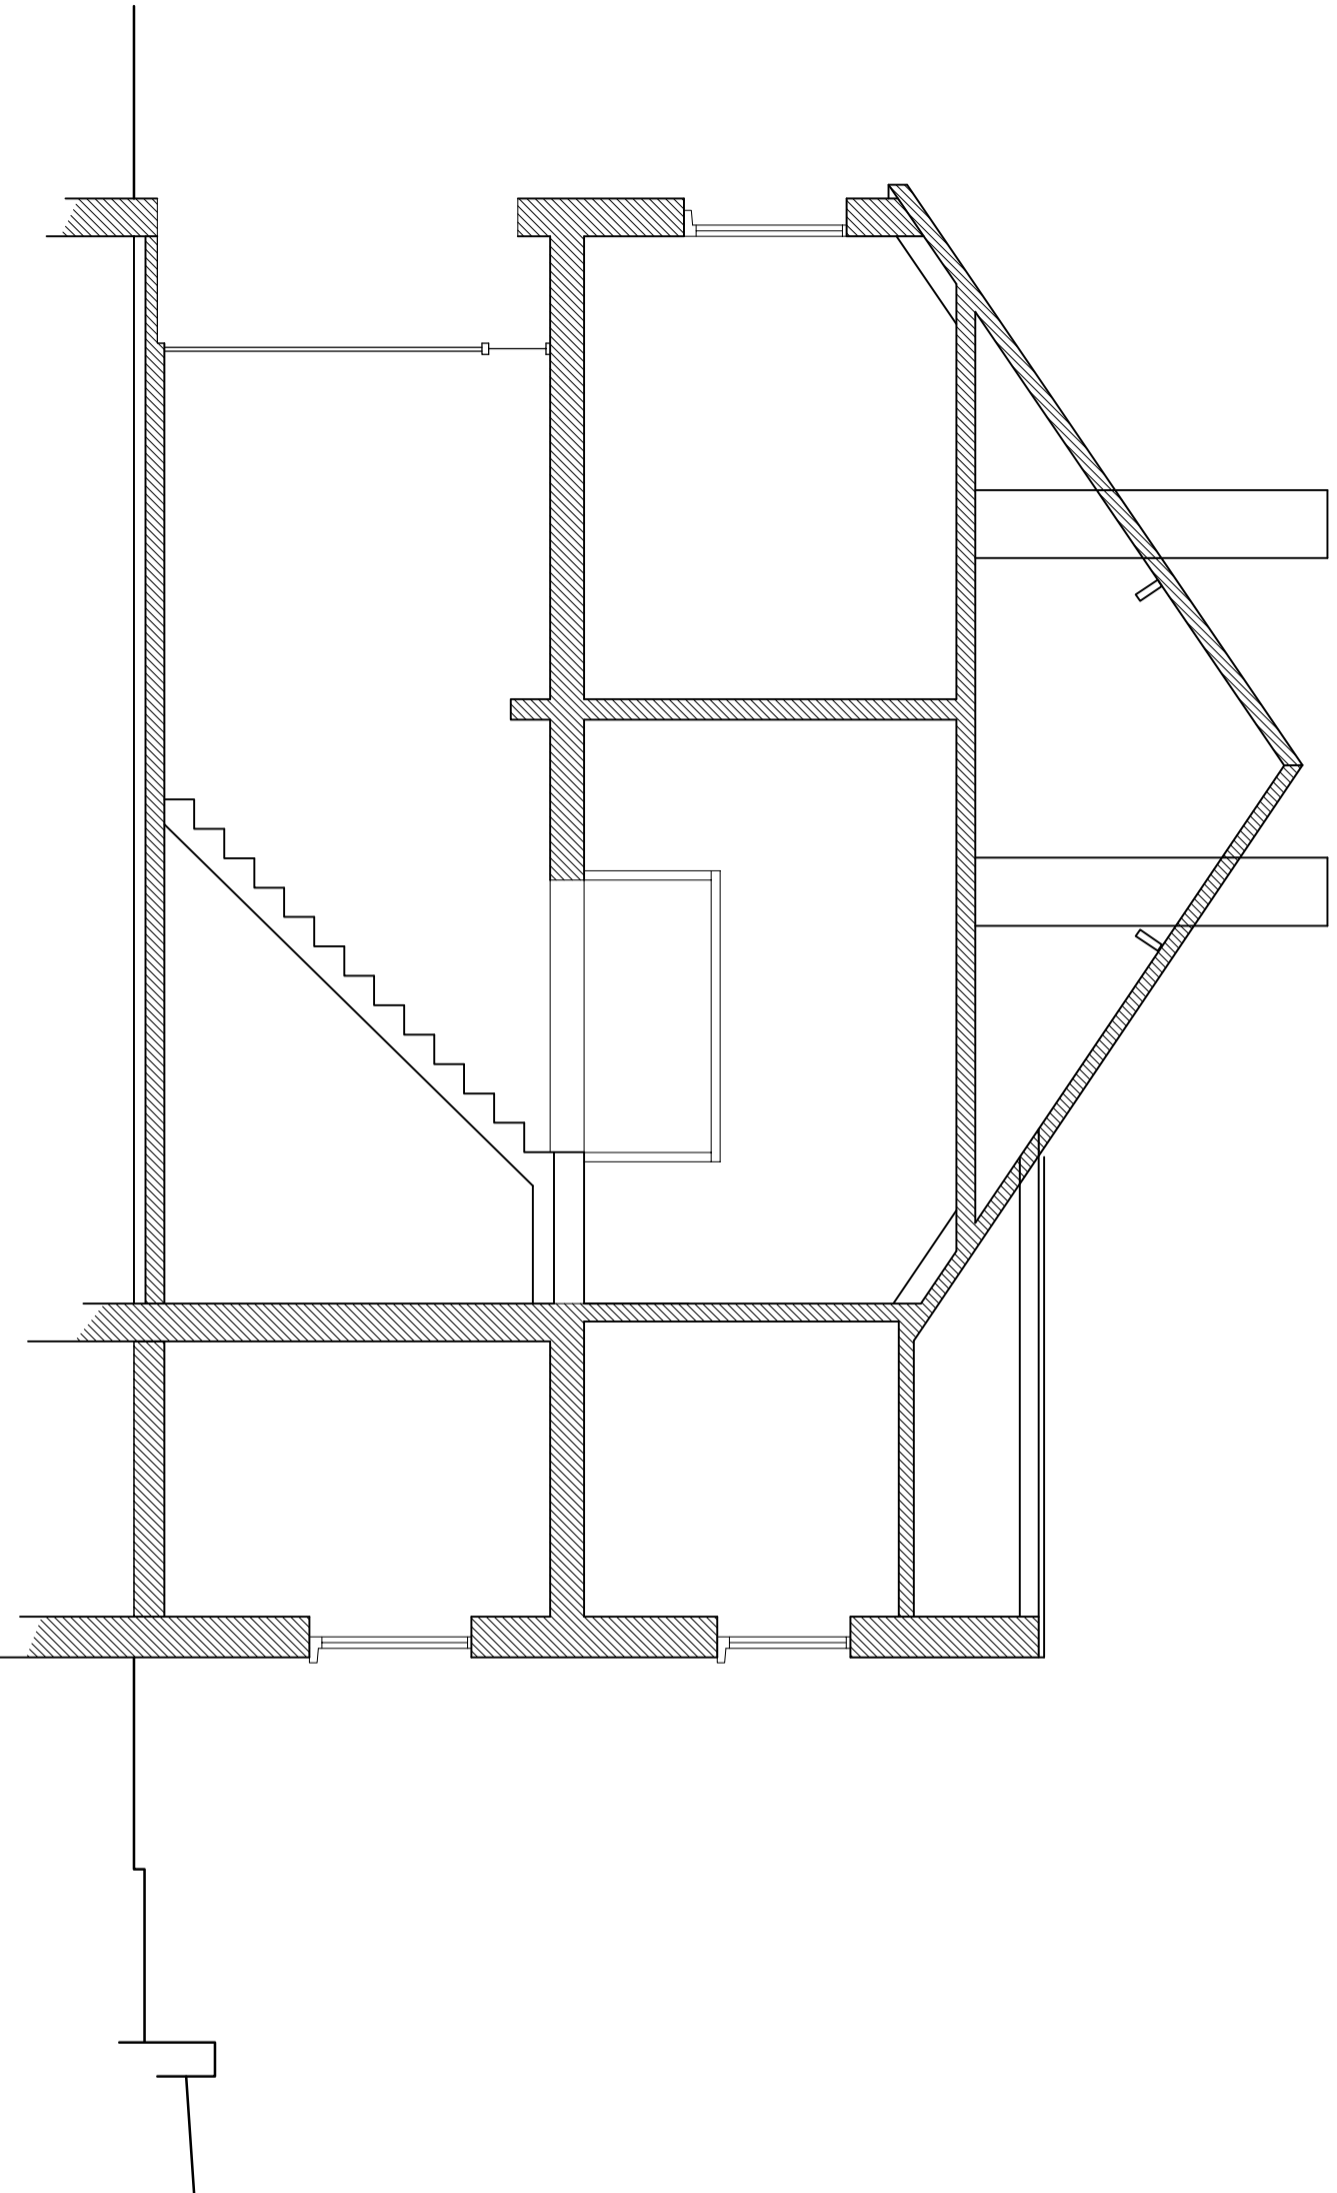

Section A-A

Revisions

**CRAYMANOR**  
( T/as Lamorbey Limited )

1b Woodside Road  
Sidcup Kent  
DA15 7JF

Tel. 020 3874 8999  
www.craymanor.co.uk

Project  
Proposed loft conversion.

Drawing title  
**Section A-A**

Client  
Ms H. Young and Mr B. Phillips  
13, Beaconfield Road,  
Bexley,

Kent DA5 2AE  
Tel. No. 07949 484540

Scale  
1:50 @ A3  
Date  
March 2023

Drawing No  
**23 - 029** sheet 8