




Scale rule 1:50

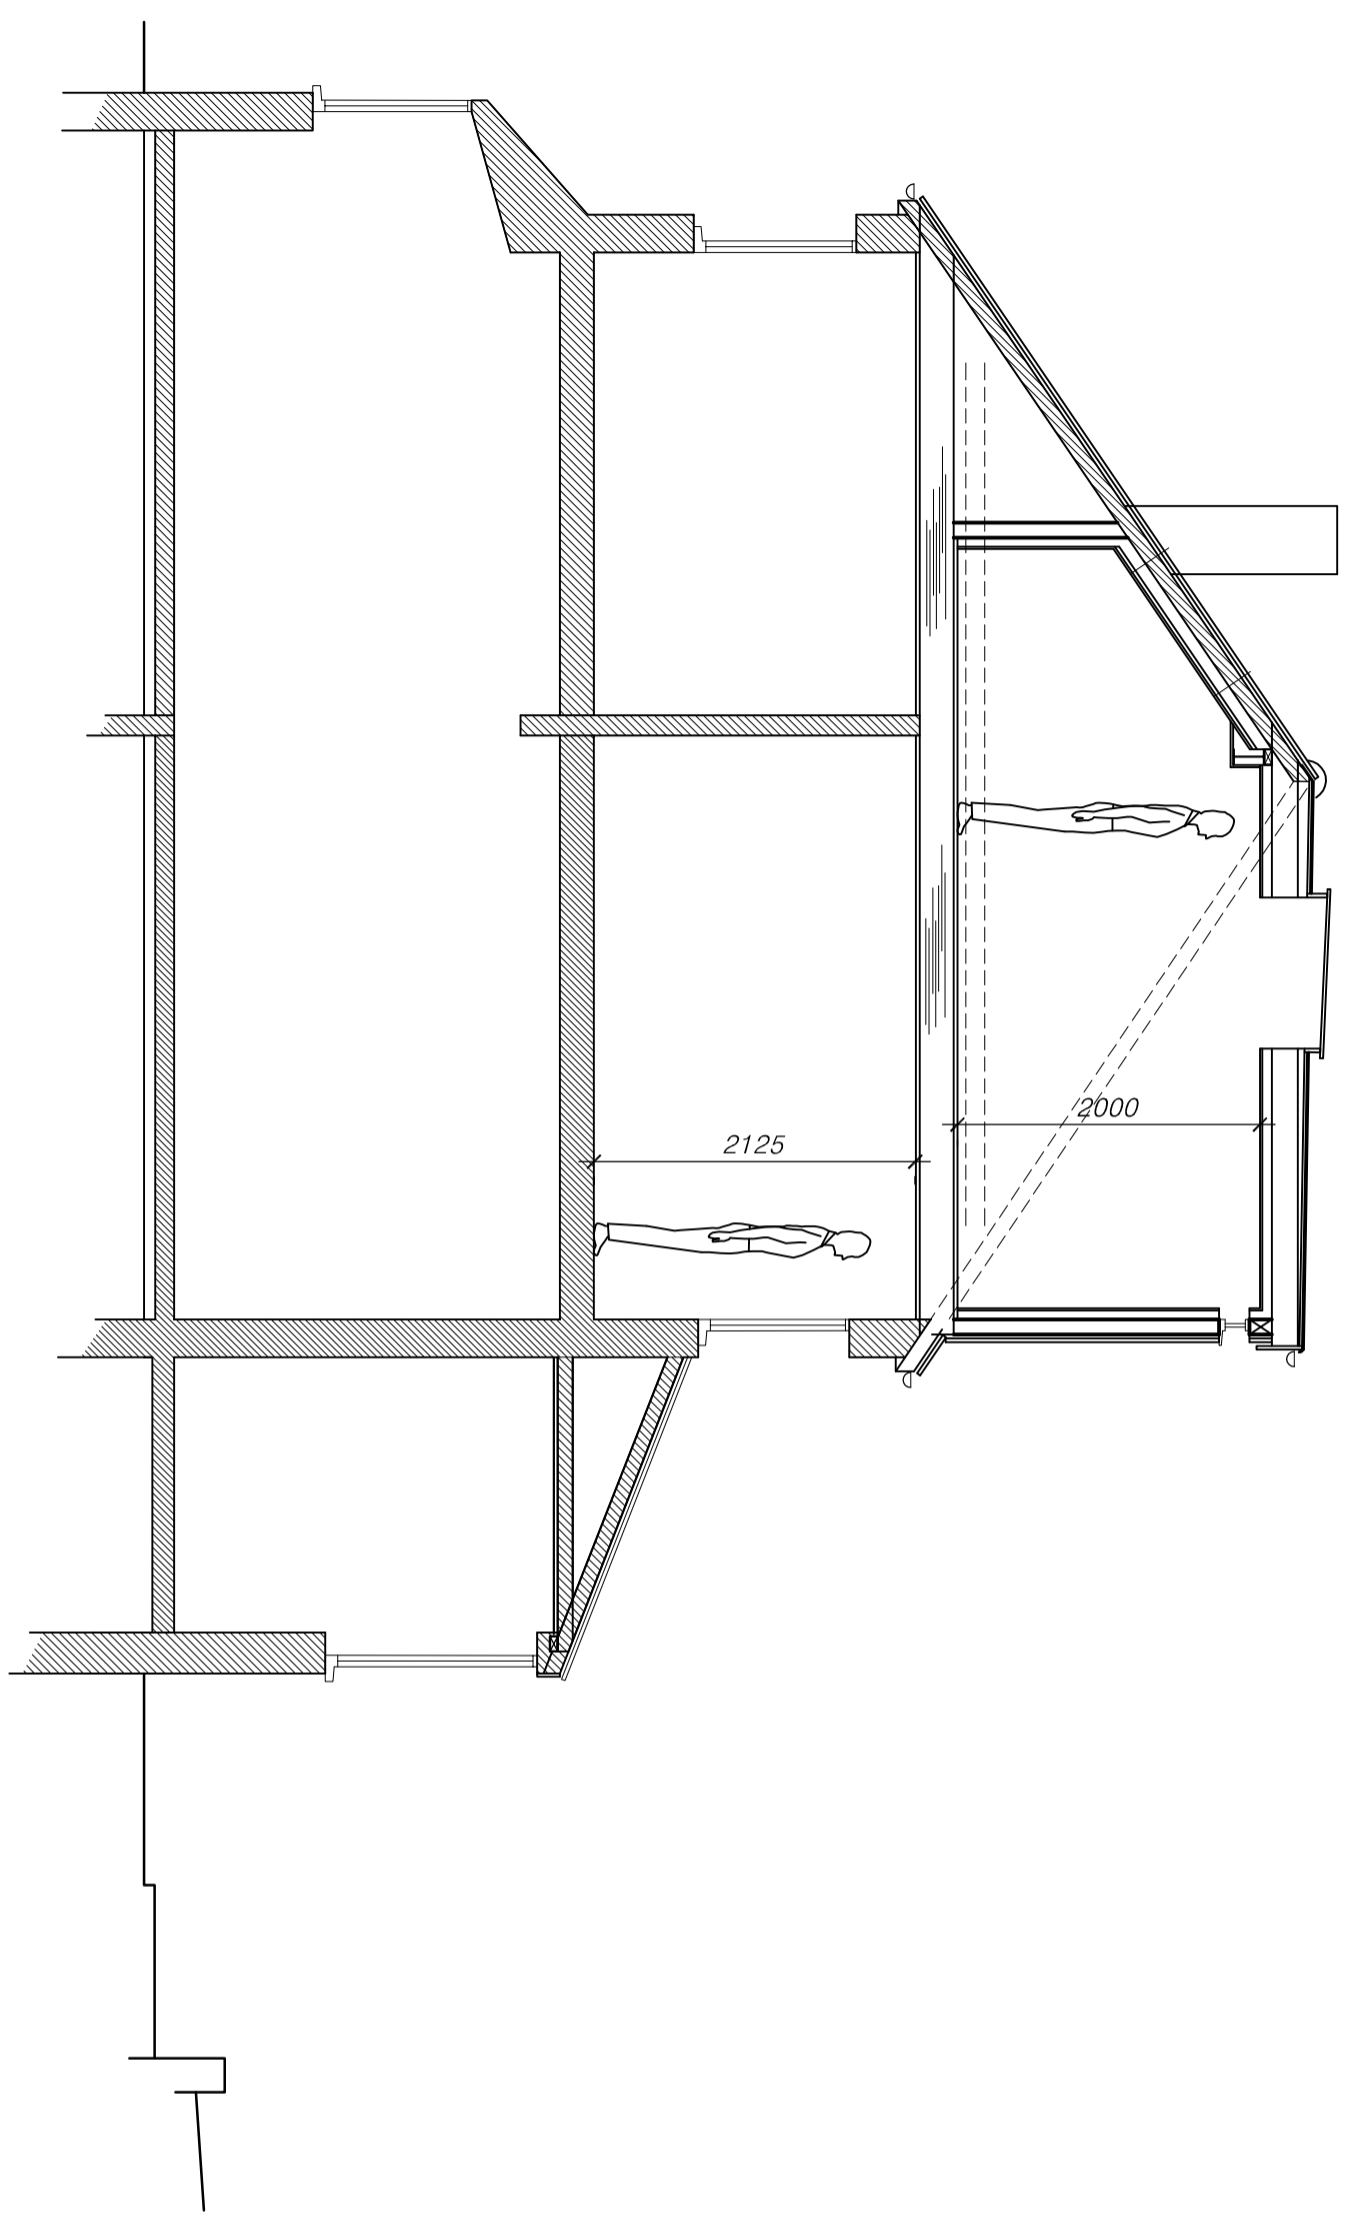

# Section E-E

Revisions

**CRAYMANOR**  
 (T/as Lamorbey Limited )  
 1b Woodside Road  
 Sidcup Kent  
 DA15 7JF  
 Tel. 020 3874 8999  
 www.craymanor.co.uk

Project  
 Proposed loft conversion.

Drawing title  
**Section E-E**

Client  
 Ms H. Young and Mr B. Phillips  
 13, Beaconfield Road,  
 Bexley,  
 Kent DA5 2AE

Scale  
 1:50 @ A3  
 Date  
 March 2023

Drawing No  
**23 - 029** sheet 12