




Scale rule 1:50

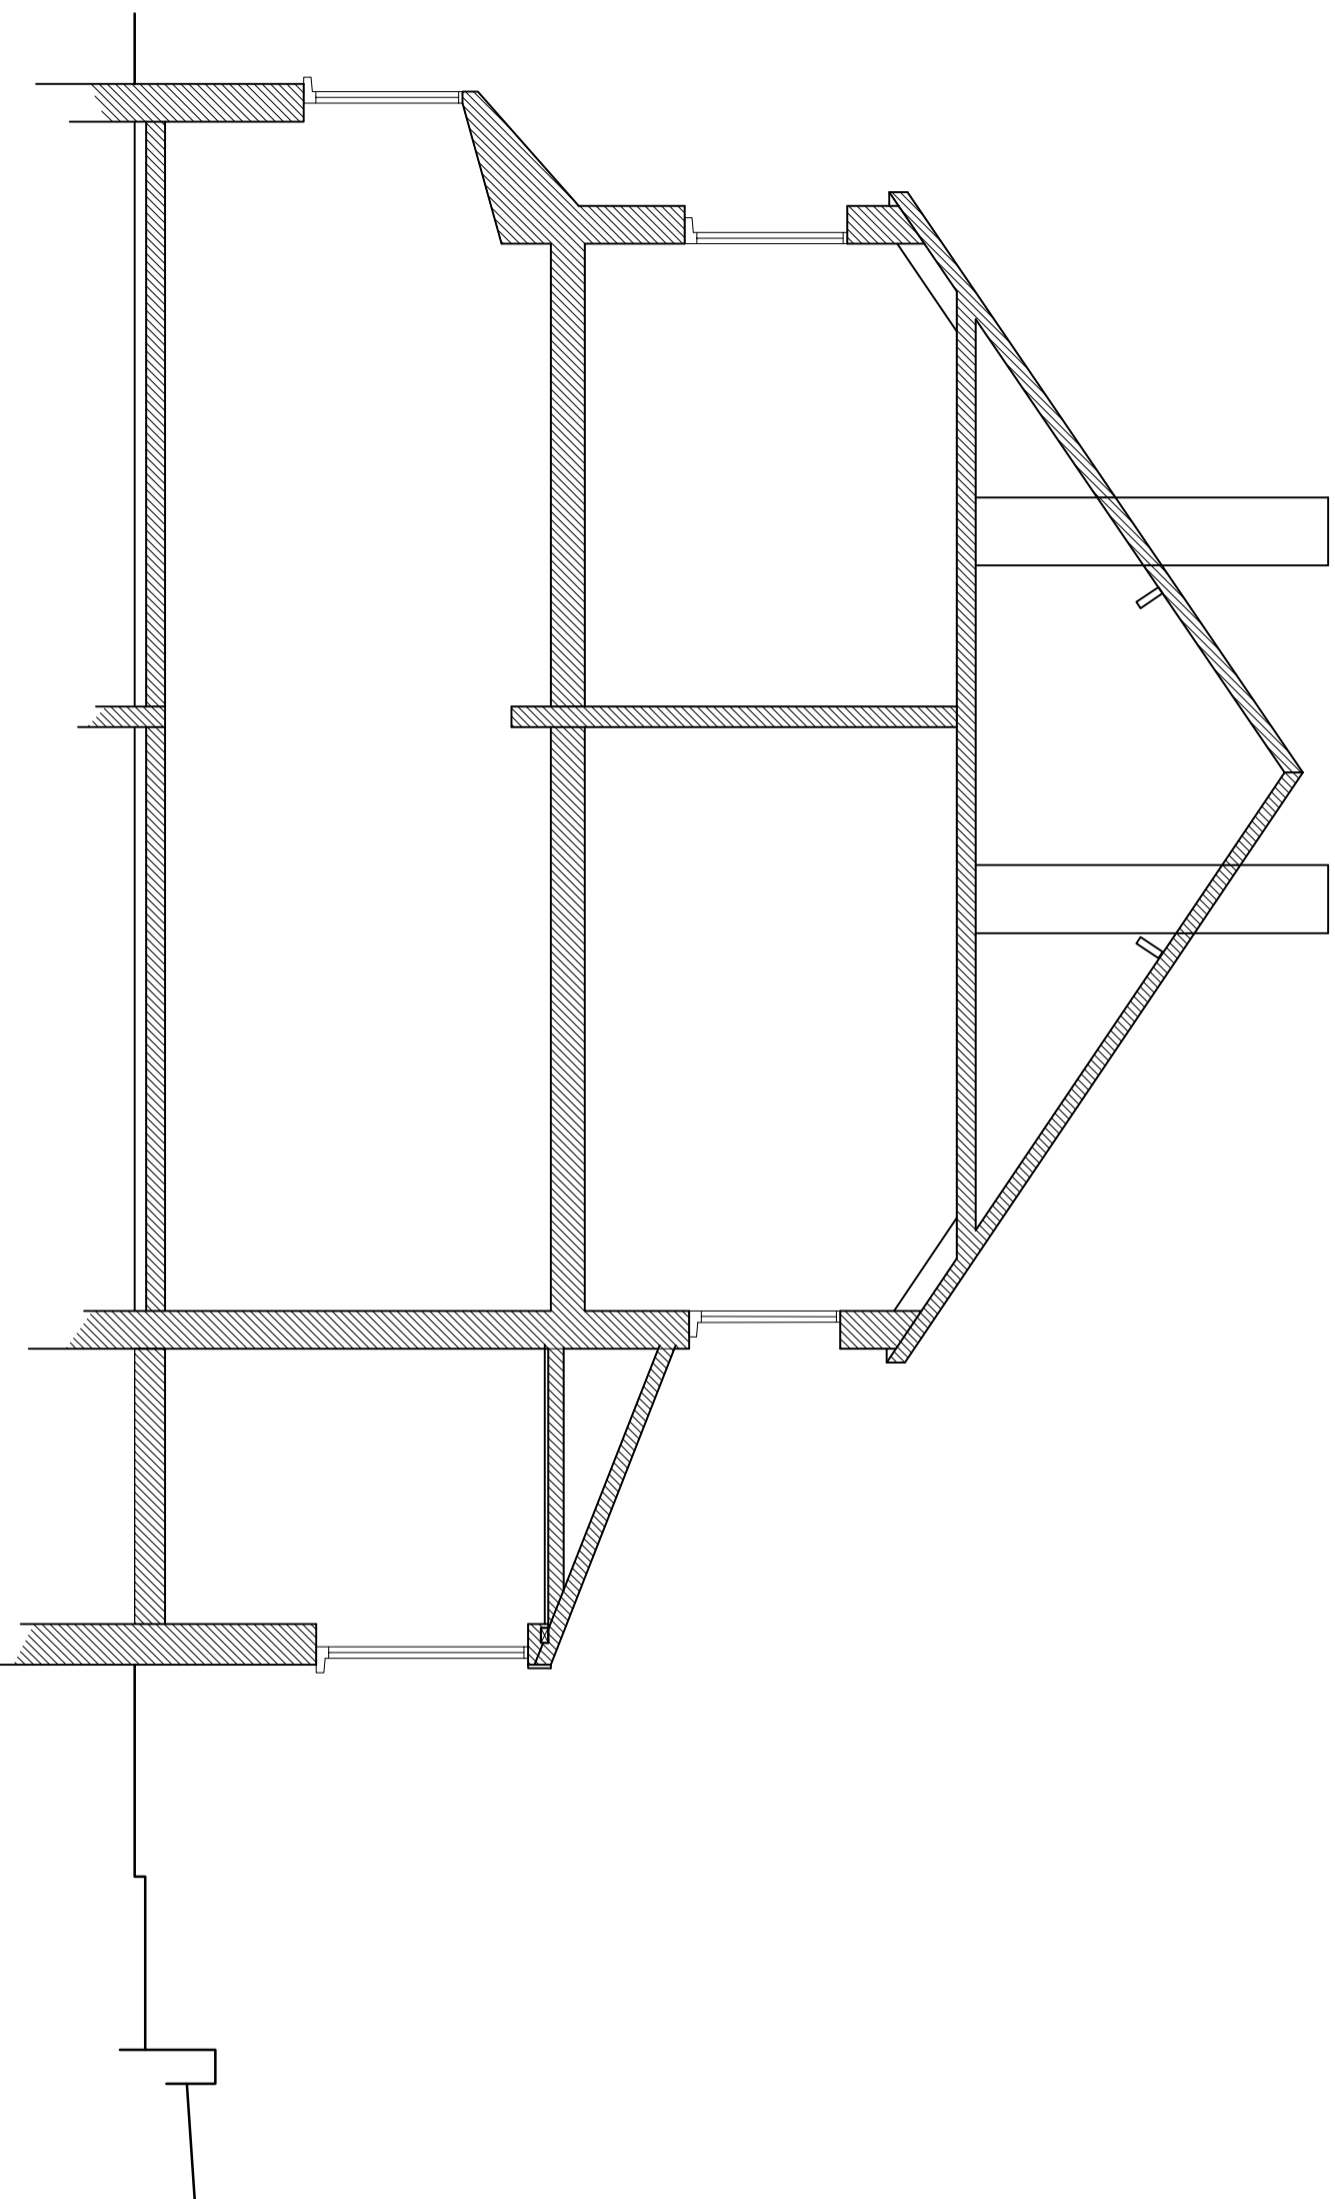

Section B-B

Revisions

CRAYMANOR
(T/as Lamorbey Limited)

1b Woodside Road
Sidcup Kent
DA15 7JF

Tel. 020 3874 8999
www.craymanor.co.uk

Project
Proposed loft conversion.

Drawing title
Section B-B

Client
Ms H. Young and Mr B. Phillips
13, Beaconfield Road,
Bexley,

Kent DA5 2AE
Tel. No. 07949 484540

Scale
1:50 @ A3
Date
March 2023

Drawing No
23 - 029 sheet 9