
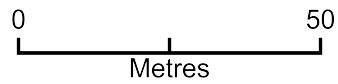


Location Plan Sandwich Bay Bird Observatory Proposed Ponds

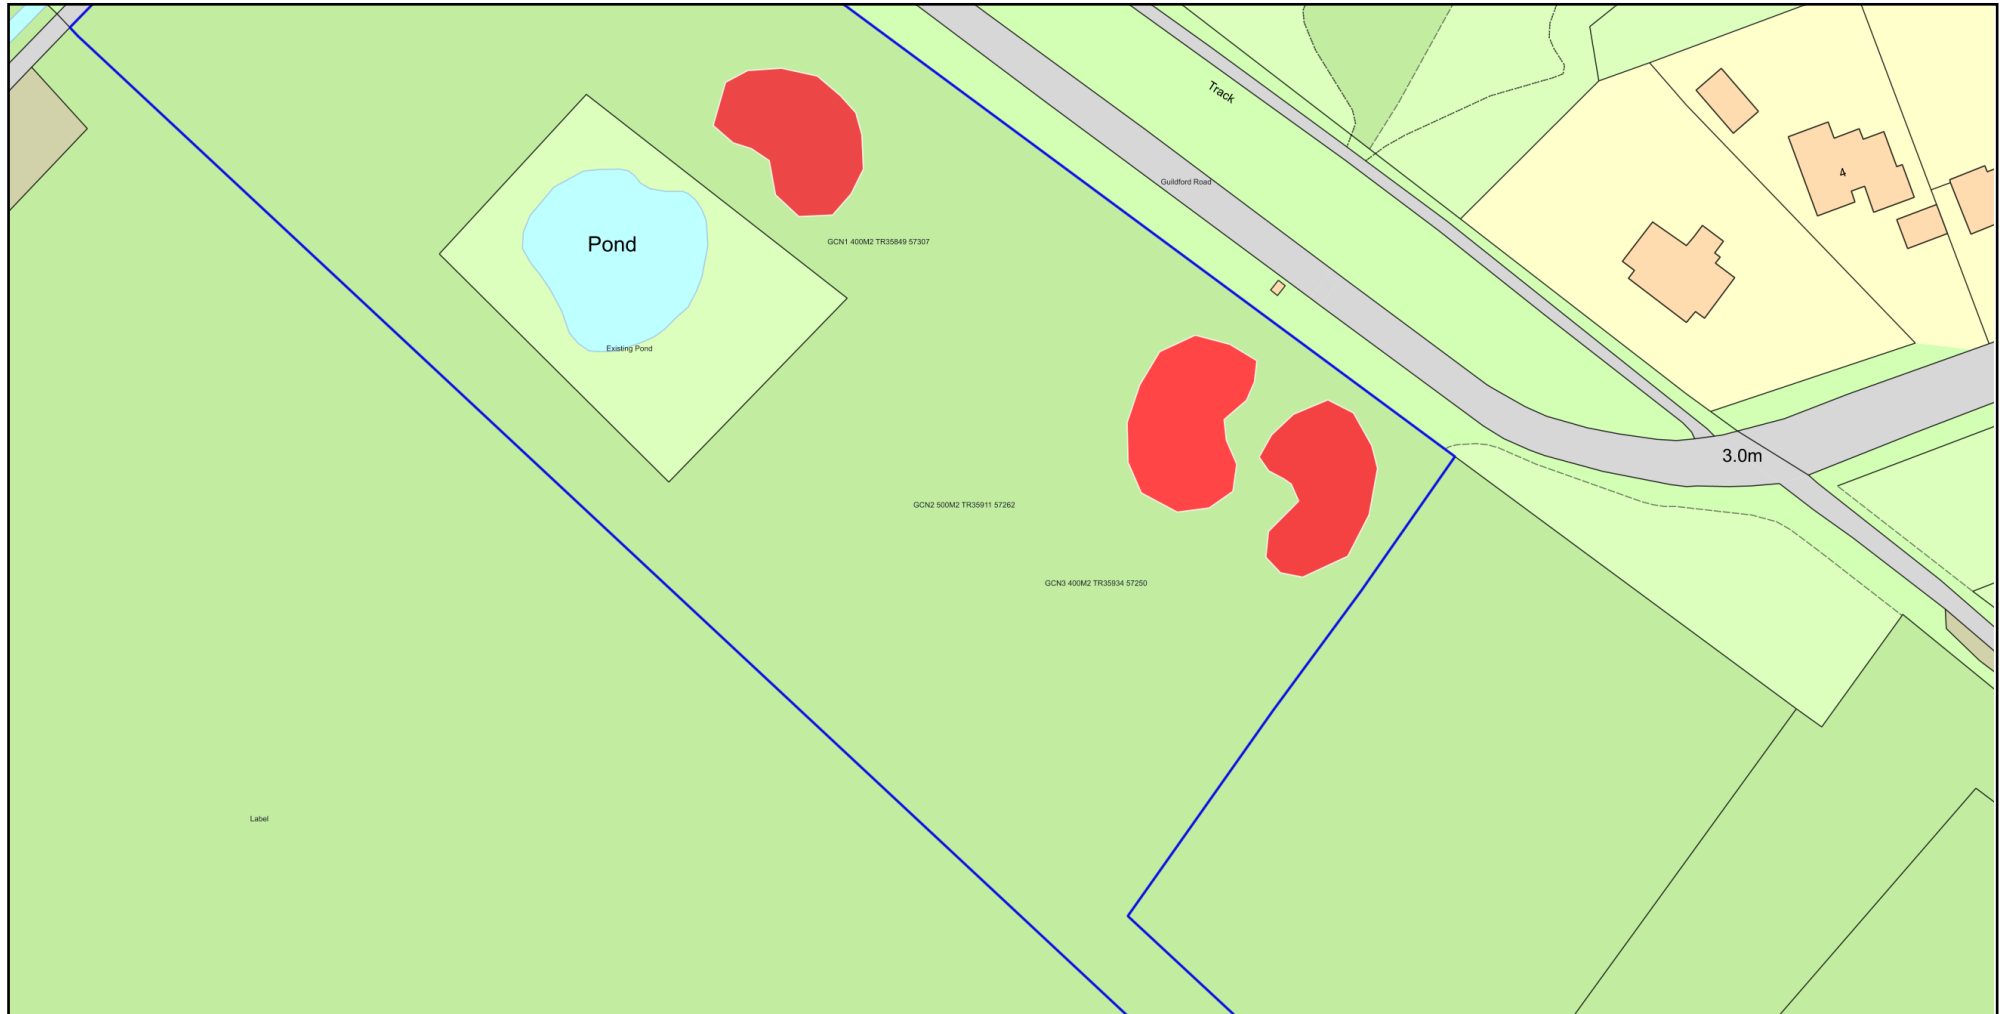

Plan Produced for: Kent County Council

Date Produced: 10 Jan 2024

Plan Reference Number: TQRQM24010145210666

Scale: 1:1250 @ A4

© Crown copyright and database rights 2023 OS 100042766