


Shower room

Store room

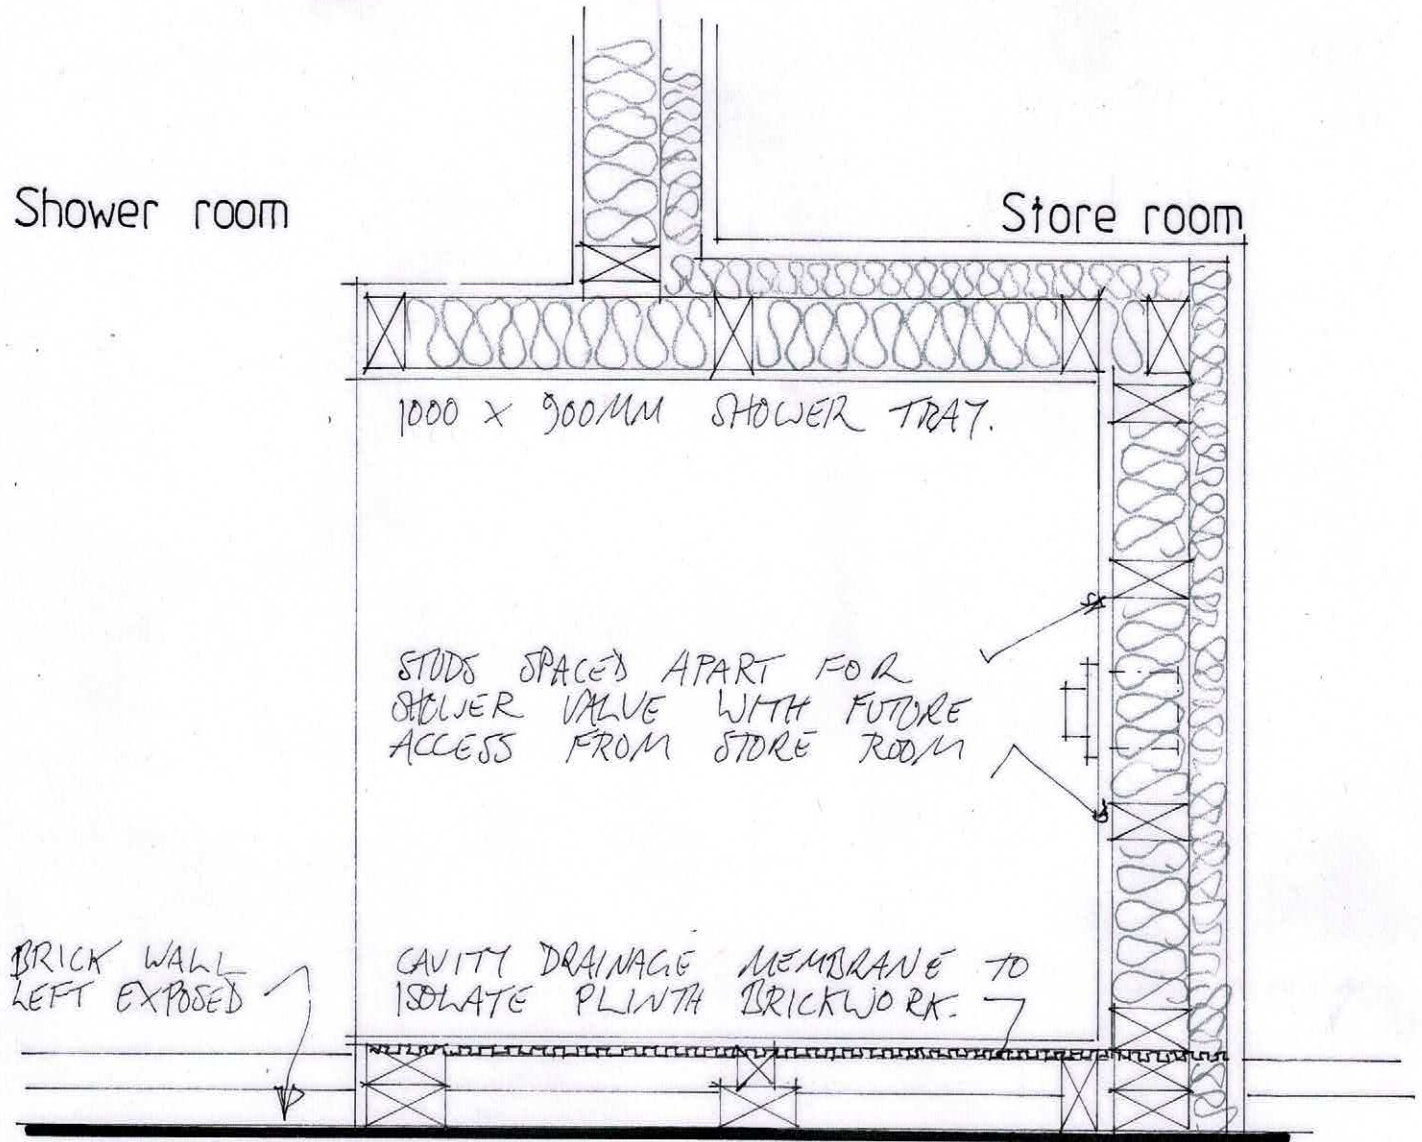

1:10 Plan

50 x 100MM SOFTWOOD STUDS SET ON STEPPED PLINTH OR NOTCHED OVER IT.

School Farmhouse

Brickwork/studwork junction detail

Scale: 1:10 at A4

Drwg.: SFG/0122/12

Drwg. by: T. Ellis February 2024 Tel: 01233 770498