


LEVEL 00 - GA PLAN
SCALE: 1 : 100


 EXTENT OF PROPOSED WORKS

DATE	REVISION	REV	DR	CH
02.05.23	Preliminary Stage 3 issue	P01	sm	sm
01.06.23	Issued to confirm fixed layout agreed with CPI; door to Lab 3 relocated to allow required distance from existing fume cupboards; external door to Waste re-sized	P02	sm	rs
14.06.23	Minor adjustments to accommodate above ground drainage and RWP's; labs 2 & 3 reconfigured	P03	sm	sm
12.09.23	Issued for Planning Approval	P04	sm	sr

This drawing has been prepared solely for the use of CPI (Centre for Process Innovation) and there are no representations of any kind made by NORR Consultants Limited to any party with whom NORR Consultants Limited has not entered into a contract. This drawing must not be used, reproduced or revised without written permission.

This drawing shall not be used for construction purposes until a "Ax - APPROVED FOR STAGE x" status appears under in Sheet Status.

Constructors must only work to figured dimensions which are to be checked on site. Do not scale from hard copy drawings.

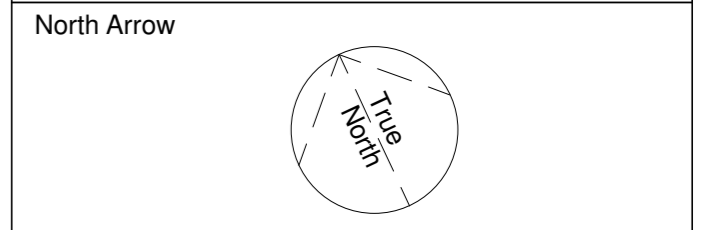

NORR
NORR Consultants Limited.
An Ingenium International Company

SET OFFICE INFORMATION
www.norr.com

Drawn sm	Date 02.05.2023
Checked sm	Date 02.05.2023
Scale As indicated @ A2	

Client
CPI (Centre for Process Innovation)

Project Name
ICDDC Intracellular Drug Delivery Centre

Drawing Title
DETAIL PLAN - LEVEL 00

Sheet Status
S3 - FOR REVIEW

Project No.
IANC21-0110

Drawing No.
ICDDC-NOR-XX- 00-DR-A-00001

Rev.
P04