



Front (north-west) Elevation




Rear (south-east) Elevation

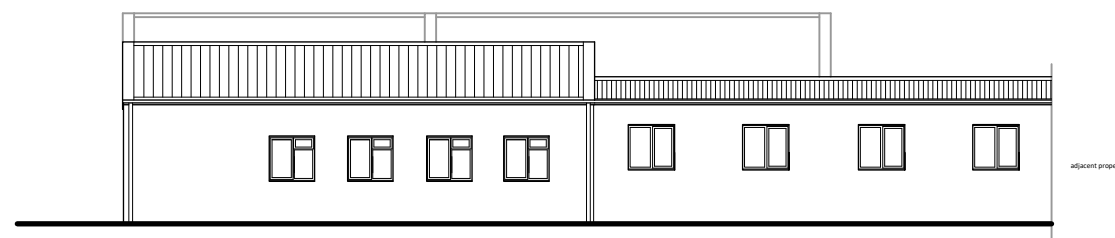


Side (south-west) Elevation

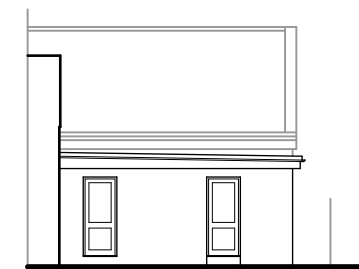


Side (south-west) Internal Elevation

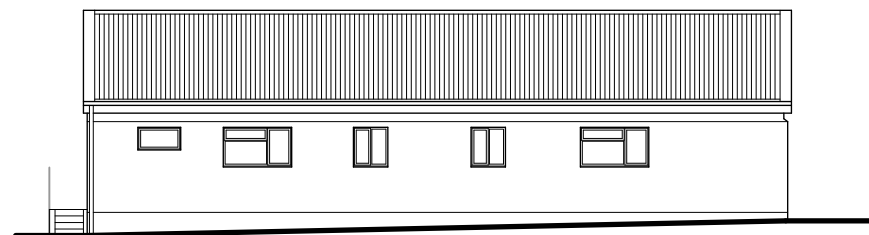

Side (north-east) Elevation

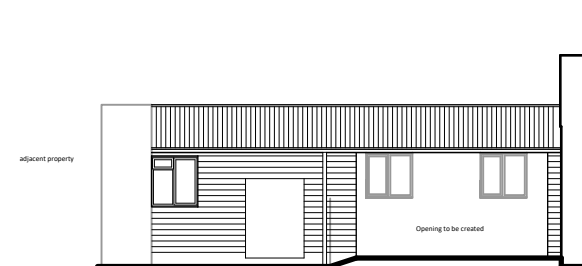

Side (north-east) Internal Elevation

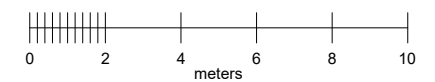

Issued for:

PLANNING

Project/Client:

Unit 1 Max House
Sandy Lane
Martlesham
(Toddy Tool Hire Ltd)

Project No:
0658

Dwg No: 0005 Rev: A

Scale: 1:200 @ A3
1:100 @ A1

Drawing:

Elevations
as Proposed

North:



Drawn By: PJA Date: 12/2023

Checked By: PJA Date: 12/2023

