


Issued for:

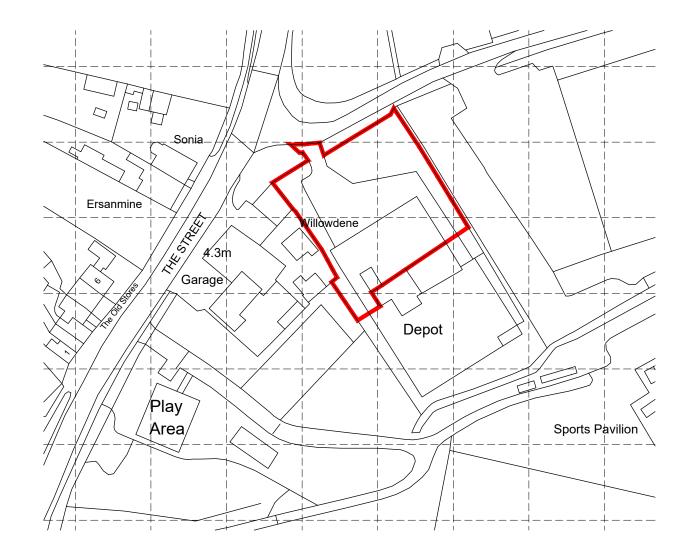

Project/Client: Project No: Drawing: North: Π 0658 Unit 1 Max House Dwg No: Drawn By: PLANNING Sandy Lane Martlesham Rev: Date: Site Location Plan 0001 PJA 12/2023 -Scale: 1:1250 @ A3 Checked By: Date: (Toddy Tool Hire Ltd) PJA 12/2023

ASHENDEN ARCHITECTURE

0 10 20 meters 30 40 50