



Front (north-west) Elevation




Rear (south-east) Elevation

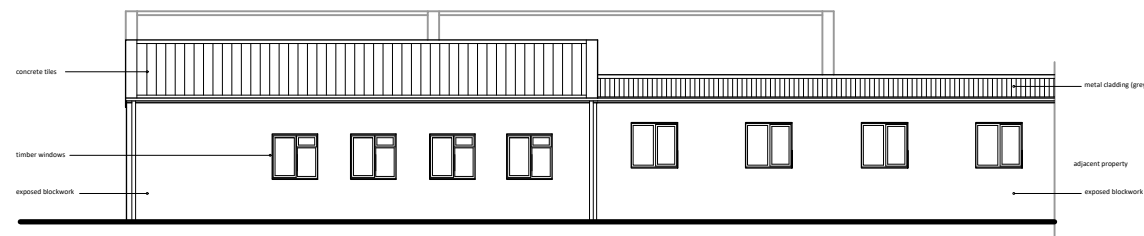

Side (south-west) Elevation

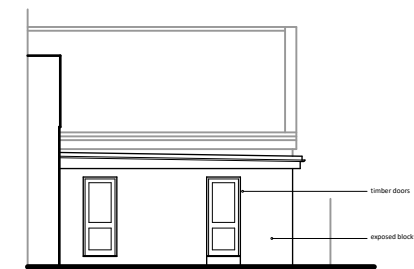


Side (south-west) Internal Elevation

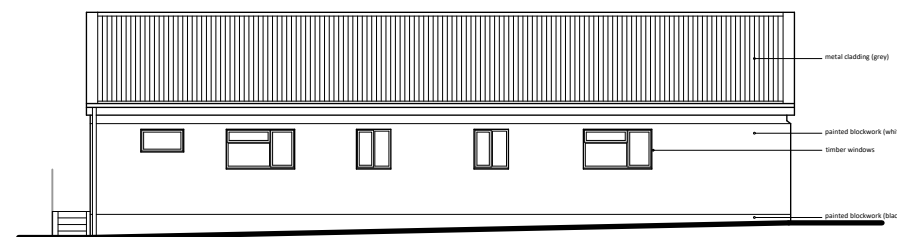

Side (north-east) Elevation



Side (north-east) Internal Elevation

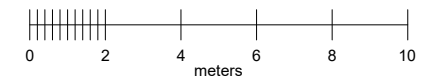


Issued for:

**PLANNING**

Project/Client:  
Unit 1 Max House  
Sandy Lane  
Martlesham  
(Toddy Tool Hire Ltd)

Project No:  
**0658**  
Dwg No: 0004  
Rev: -  
Scale: 1:200 @ A3  
1:100 @ A1

Drawing:  
**Elevations  
as Existing**

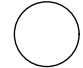North:   
Drawn By: MIG  
Date: 12/2023  
Checked By: PJA  
Date: 12/2023

