



Julia Sibley Architectural Services
Brendon Gate, Home Farm Lane, Ellwood, Coleford, Glos, GL16 7ND
01594 832794 juliasibley92@gmail.com

Proposed solar panels at
BIRCHAMP HOUSE, NEWLAND, GLOS, GL16 8NP

For Mr and Mrs DAVIES

SITE PLAN 349 - 01 1: 500 JAN 2024

Fig. 6

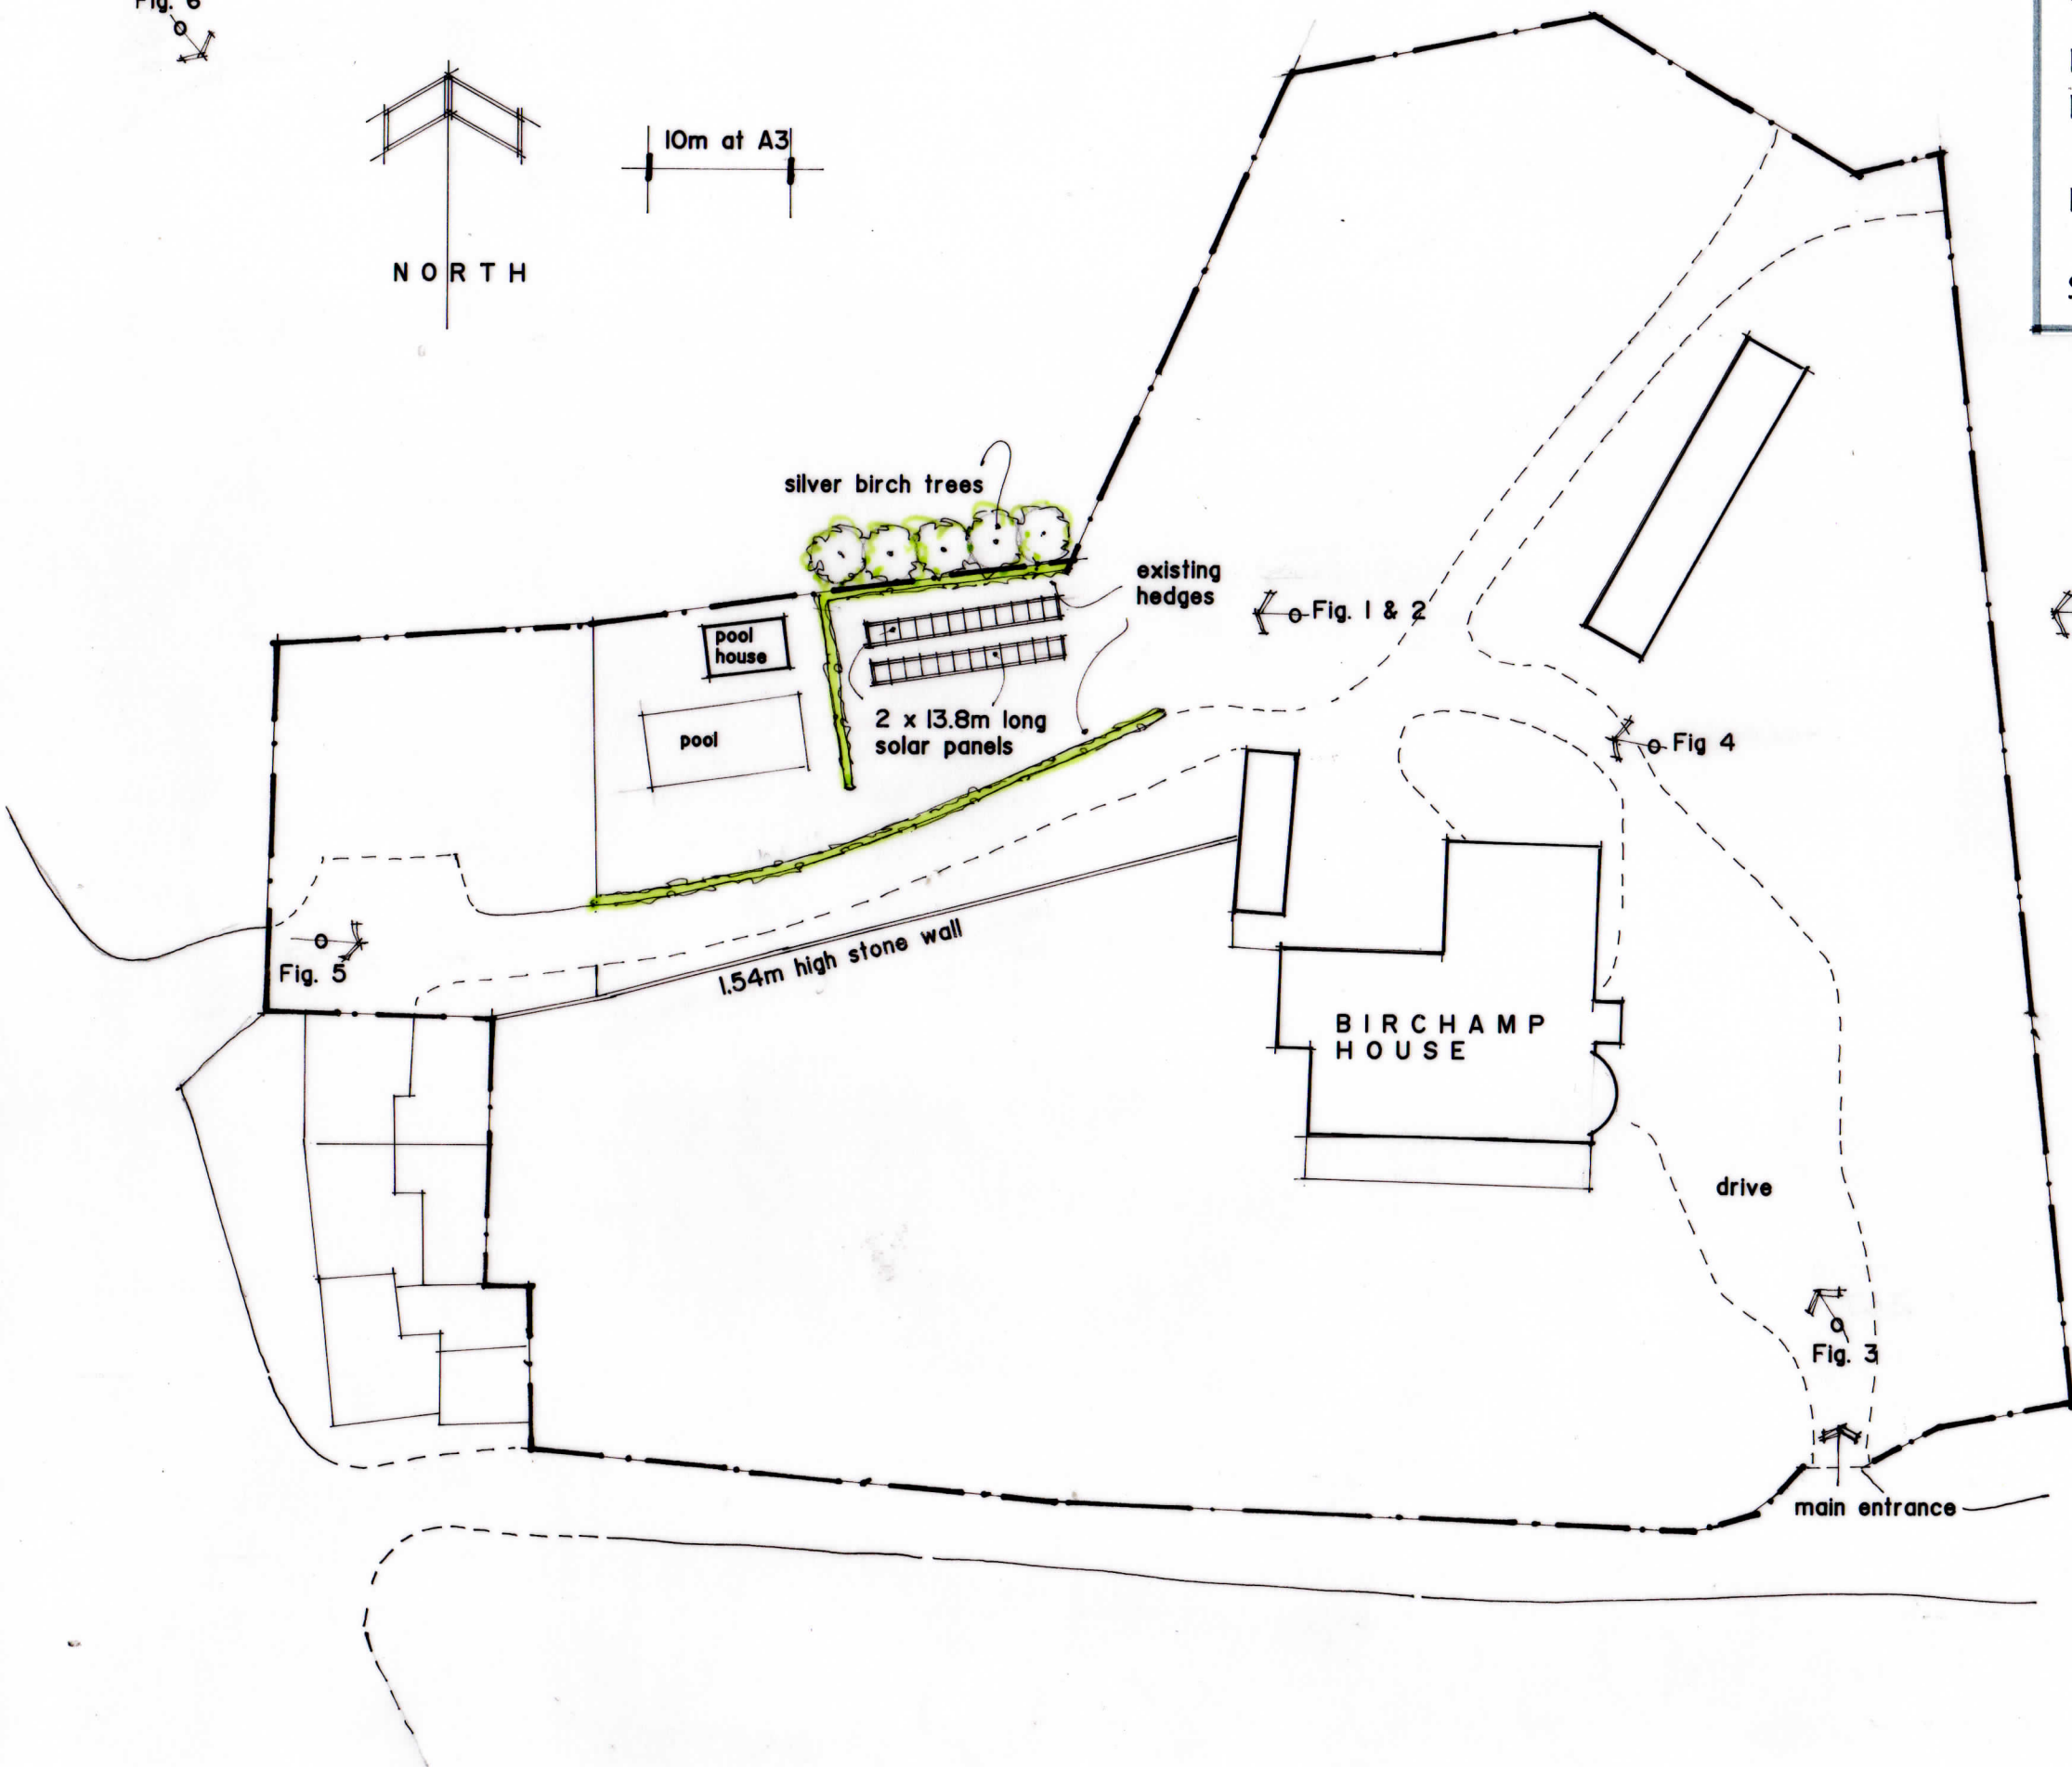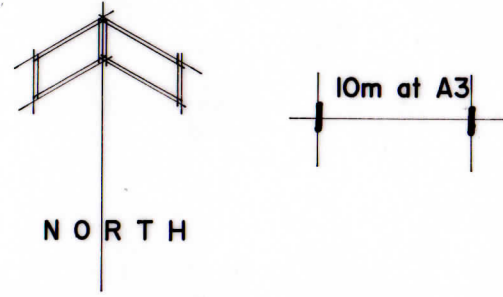

← Fig. 1 - 6 Photograph location / direction reference points, refer to photographic document