


Revision

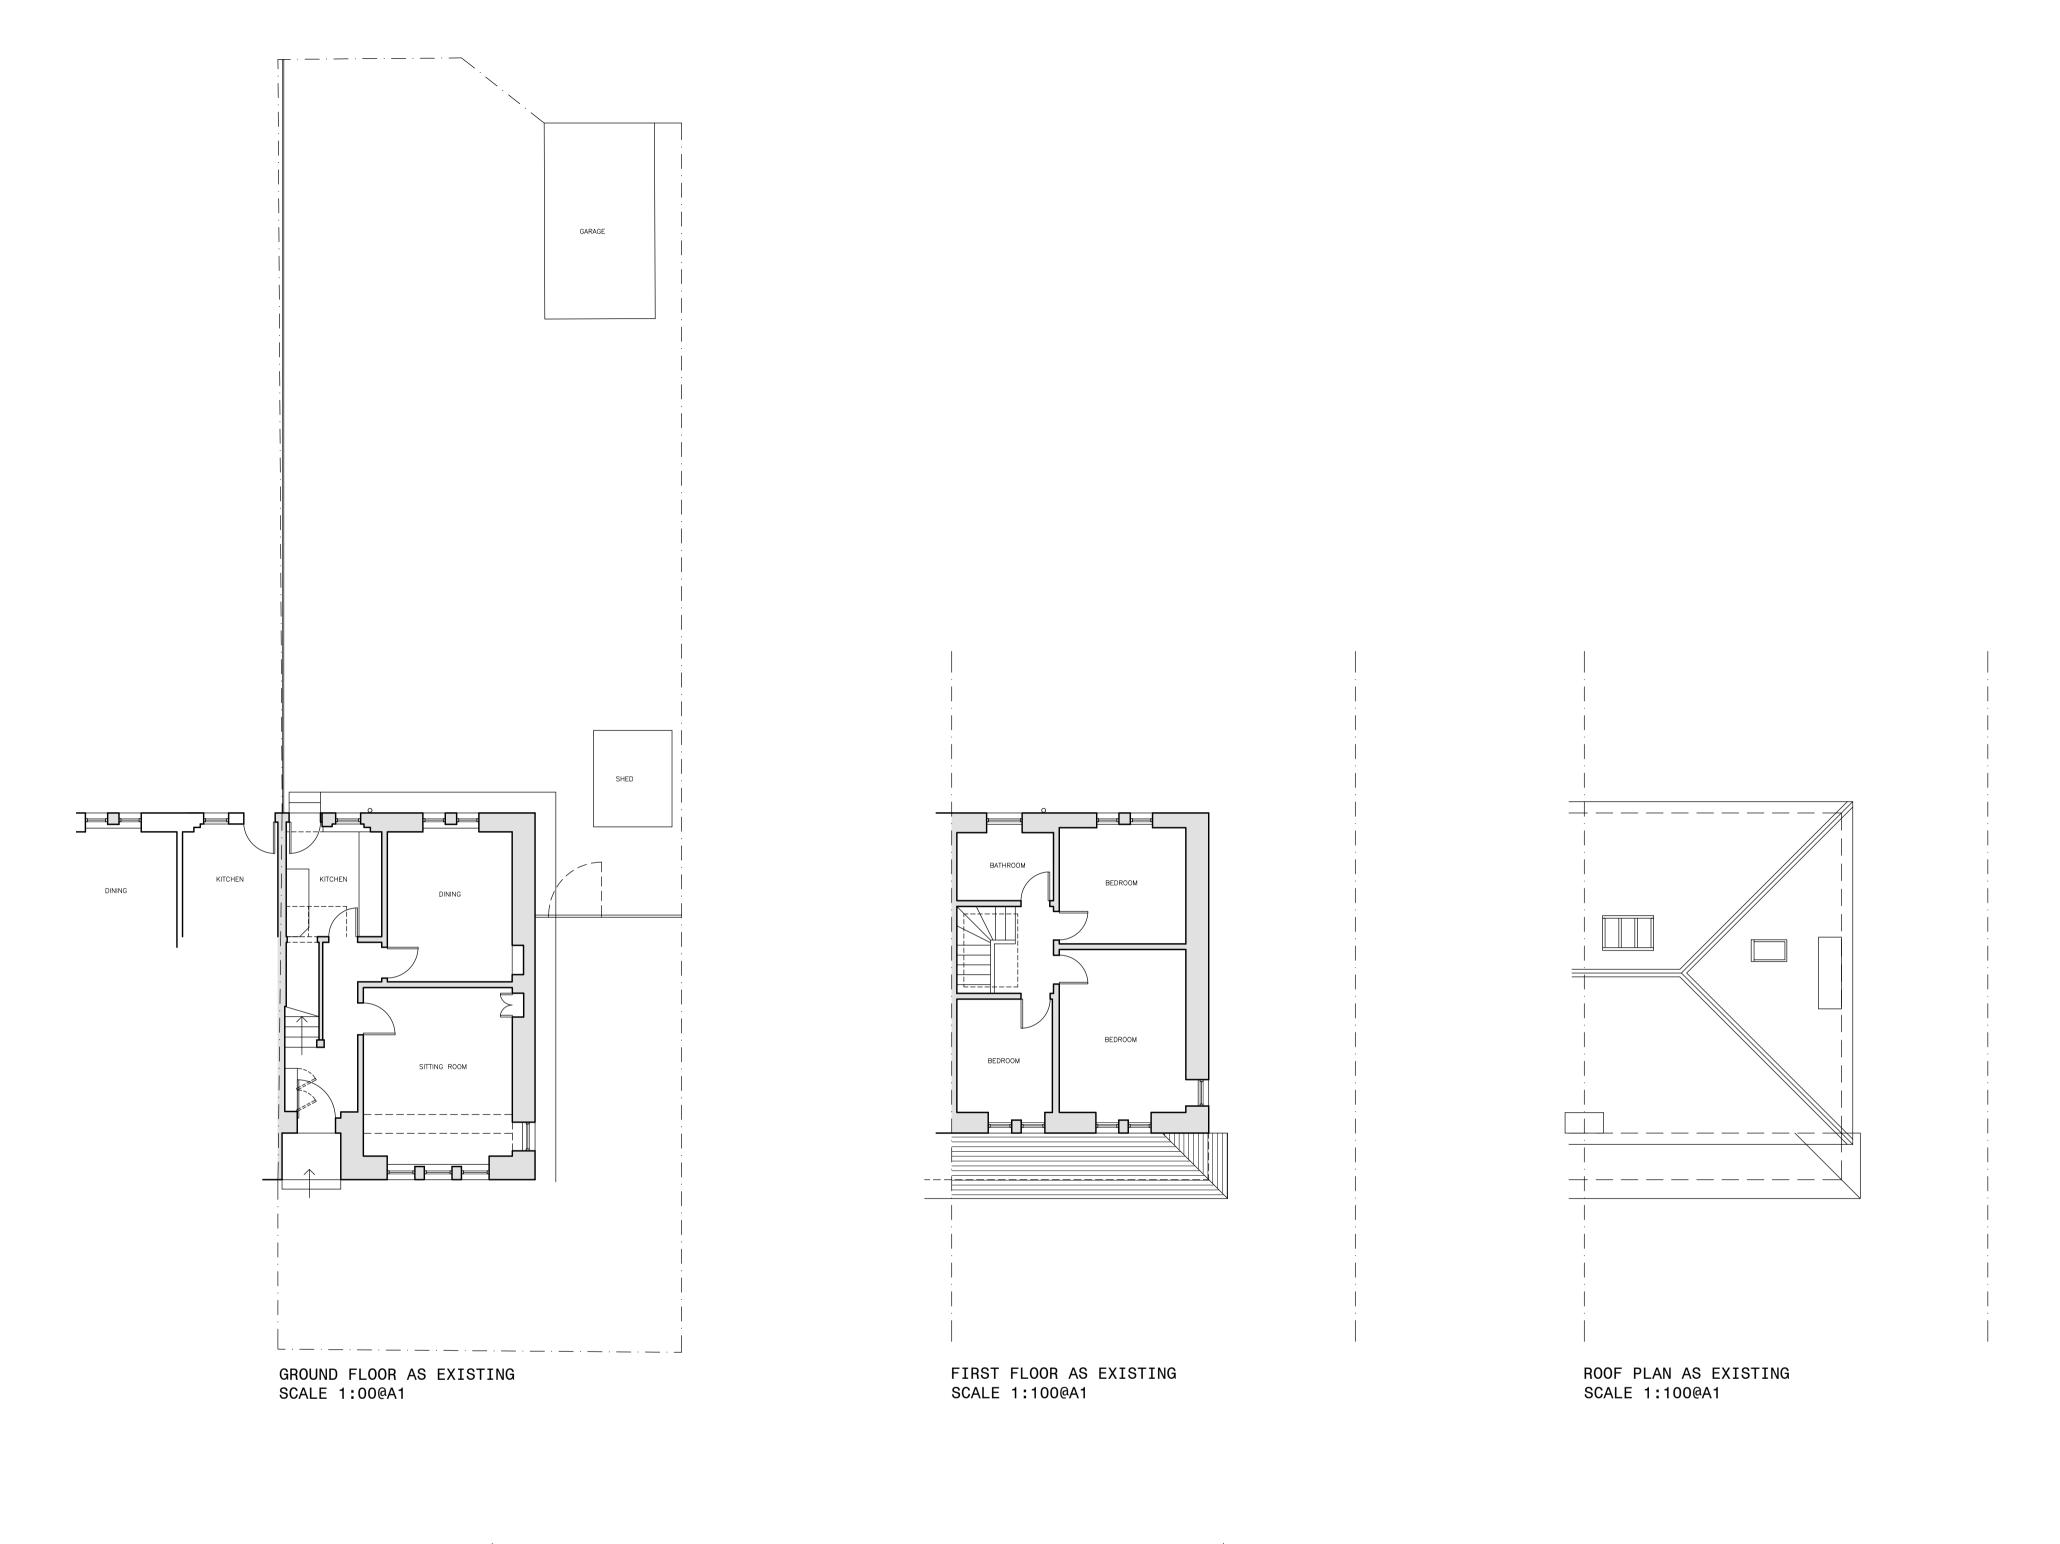



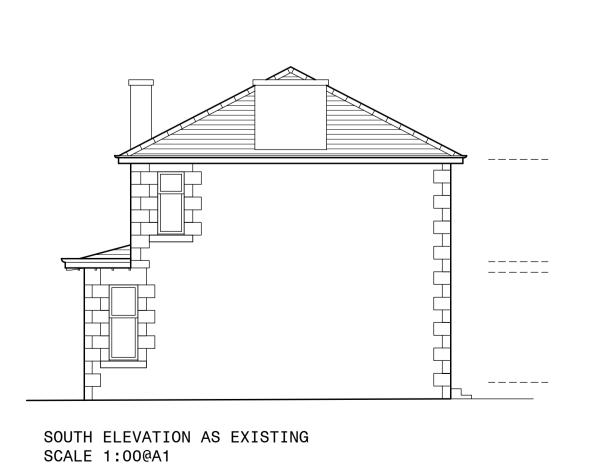



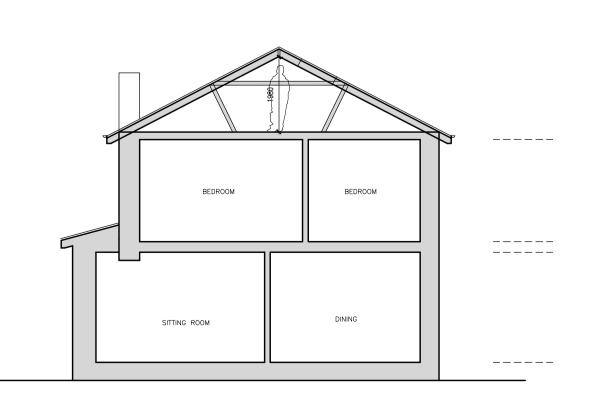

TYPICAL SECTION AS EXISTING SCALE 1:00@A1

0 1 2 3 4 5 10 metres | 1100 0 5 10 t: 07771982736
e: info@pocketsizearchitecture.com
w: pocketsizearchitecture.com

Drawing Category

PLANNING

Project

66 Chamberlain Road

Drawings as Existing

Scale 1:100 Size A1 Date Jan 202

pocket size architecture

Scale 1:100 Size A1 Date Jan 2024

Job No. 2022-07 Drawing 103 By KC Rev