




NOTES
REVISIONS

- 1. This drawing remains the copyright of SS Architecture
- 2. All dimensions & levels to be checked on site prior to works commencing
- 3. Do not scale from this drawing. Use figured dimensions only
- 4. Any discrepancies found to be reported to the Project Manager immediately
- 5. This drawing is to be read in conjunction with specialist drawings

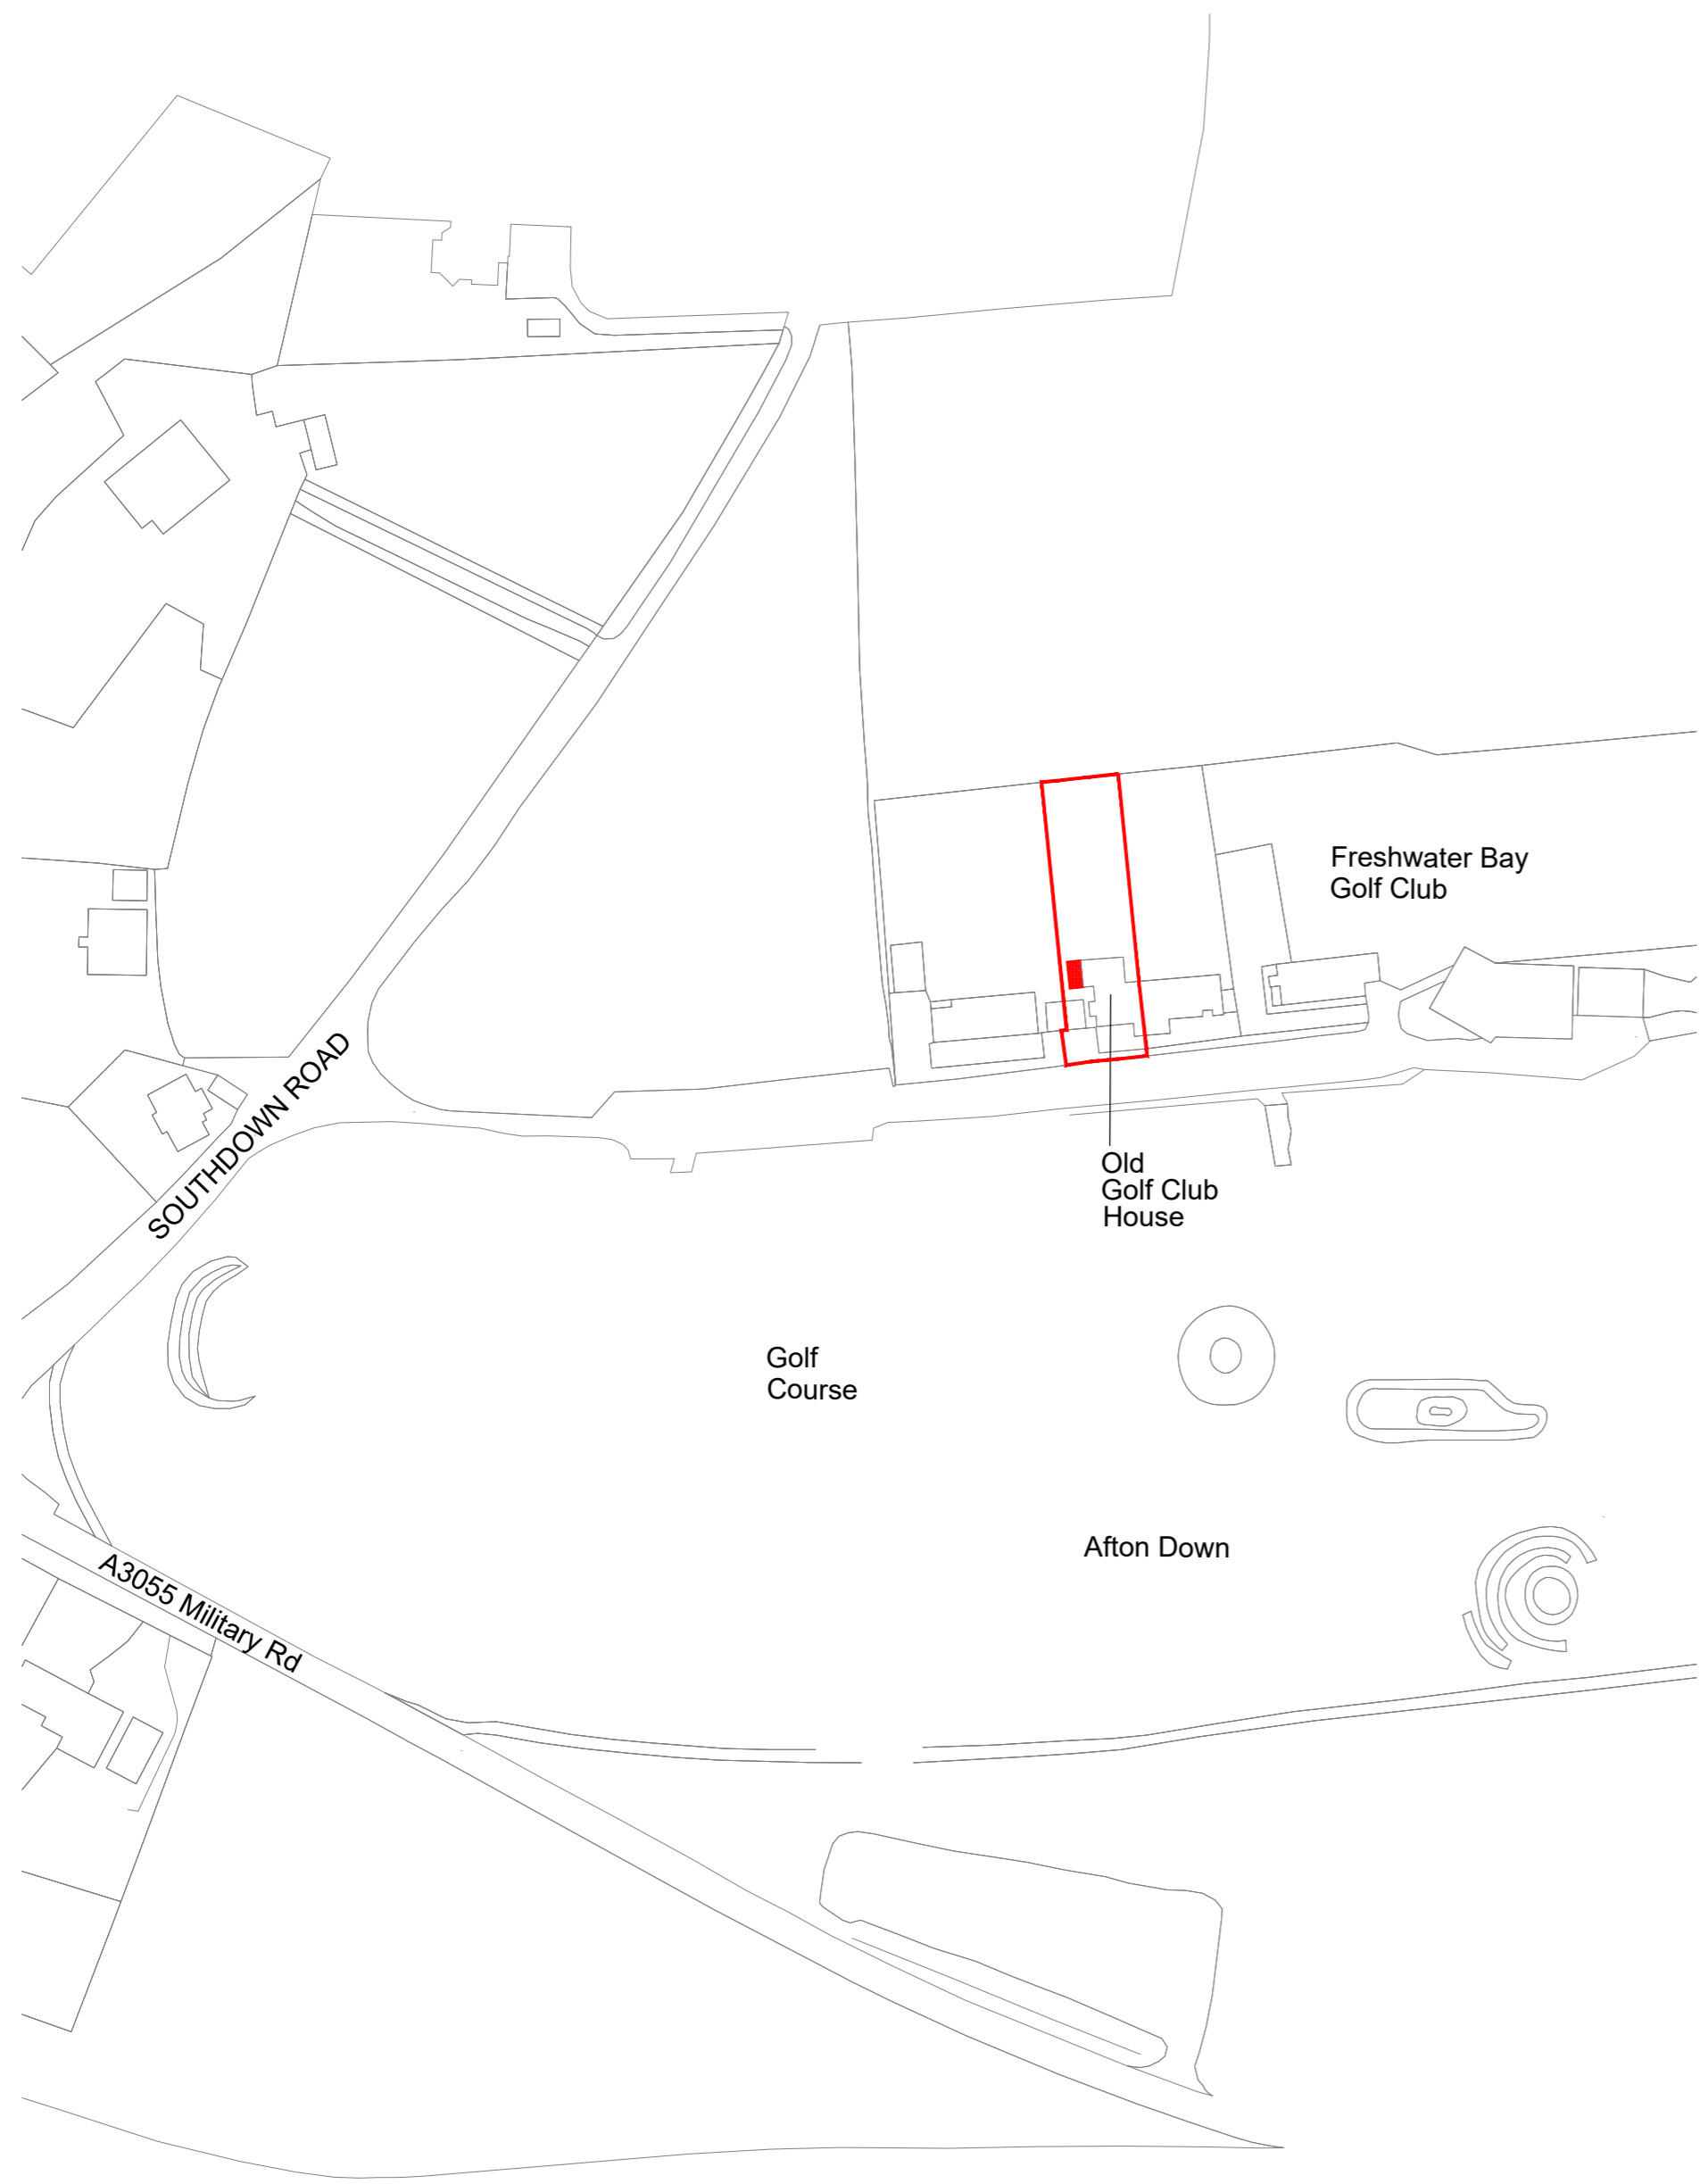

Block Plan 1:500

STEWART SMITH
ARCHITECTURE

Proposed Kitchen Extension	For Client
	Date 2023
	Drawn SS

Old Golf Club Building, Freshwater, Isle of Wight

Scale | 1:500 & 1:1250@A2
 Drawing Name | Block & Location Plans
 Drawing Number | SSA 2225 005

1:200	1	2	3	4	5	6	7	8	9
1:500									
1:50									

This drawing is copyright