

# TREE DIAGRAM


NO. 7

## ~~SHALFLEET LOCATION PLAN~~

TREES IN  
FALLING DISTANCE  
OF PROPOSED WALL

2 x ●

=  
MAGNOLIA  
AND ALDER TREES

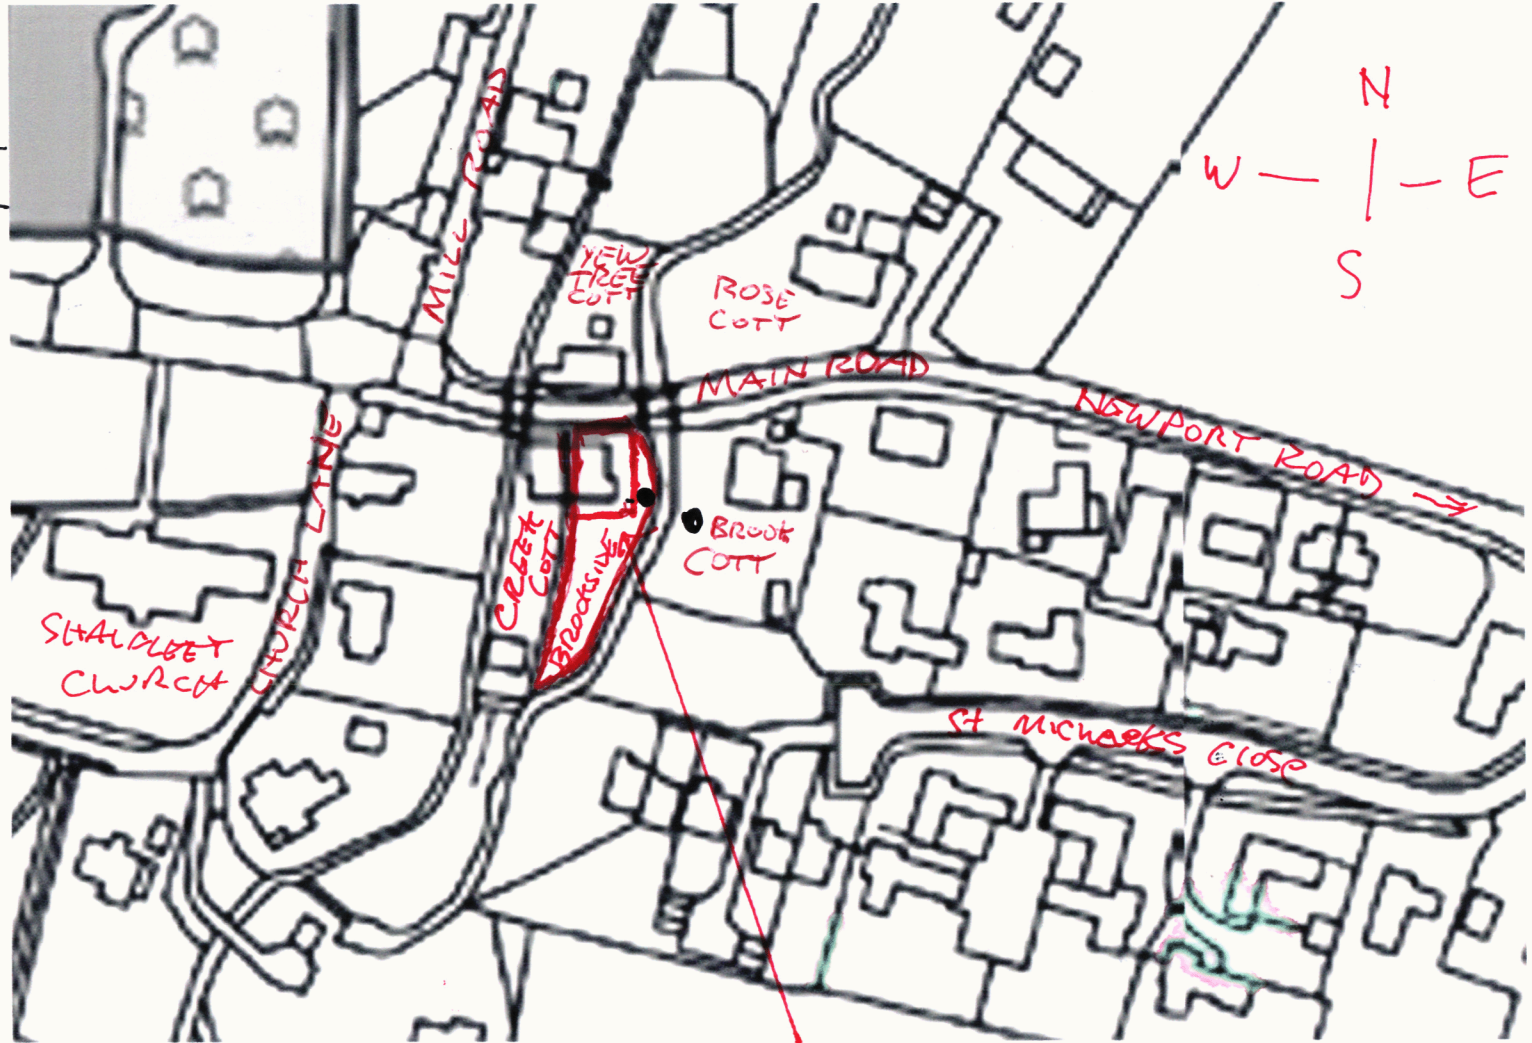

PROPOSED GARDEN WALL OUTLINED IN RED  
BROOKSIDE, MAIN ROAD, SHALFLEET  
PO30 4ND

NO. 7