



SECTION 4-4.
SCALE 1:250

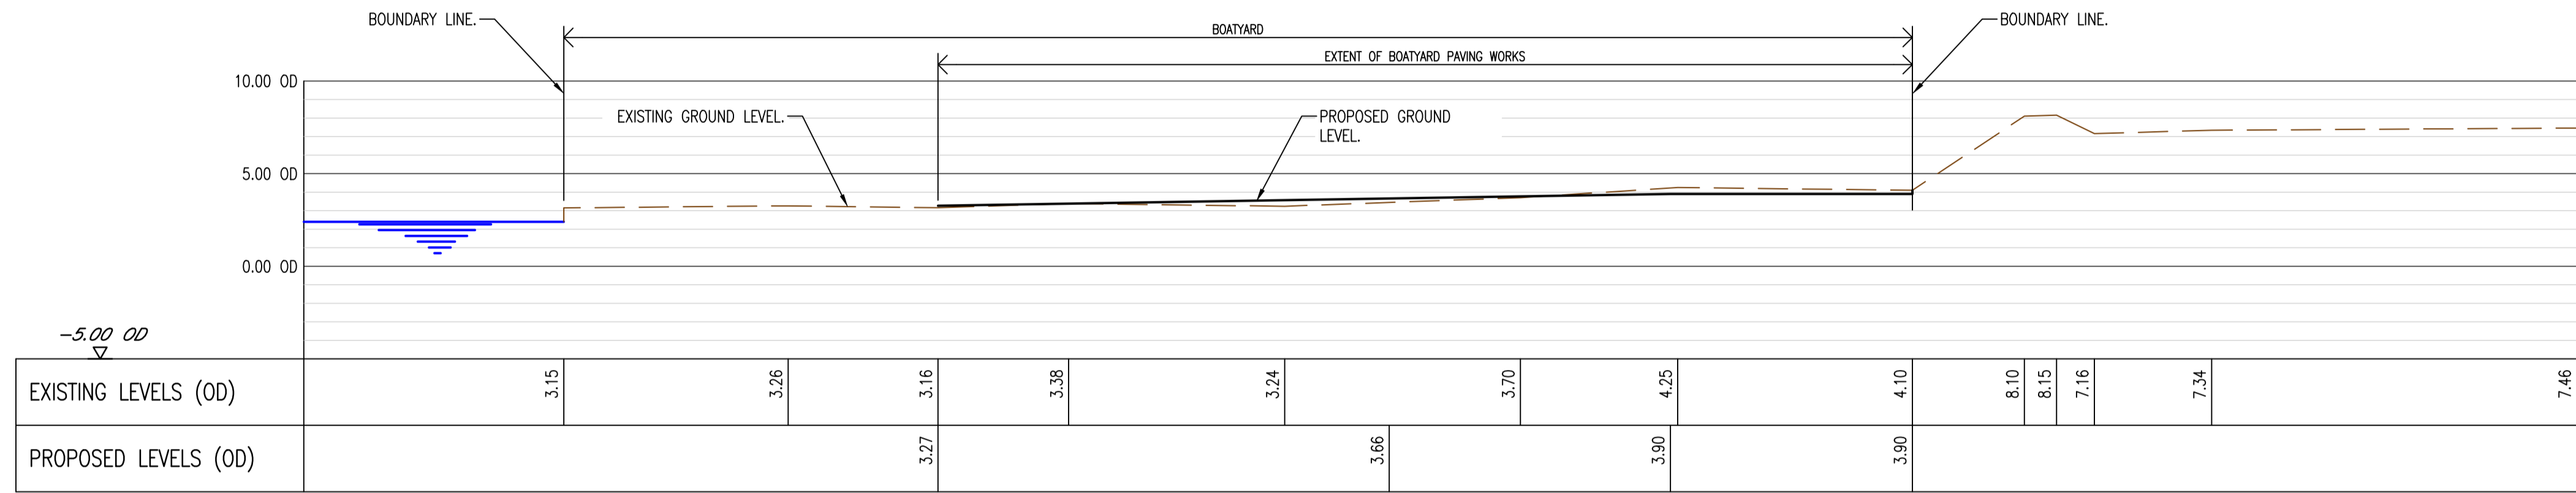

SECTION 5-5.
SCALE 1:250

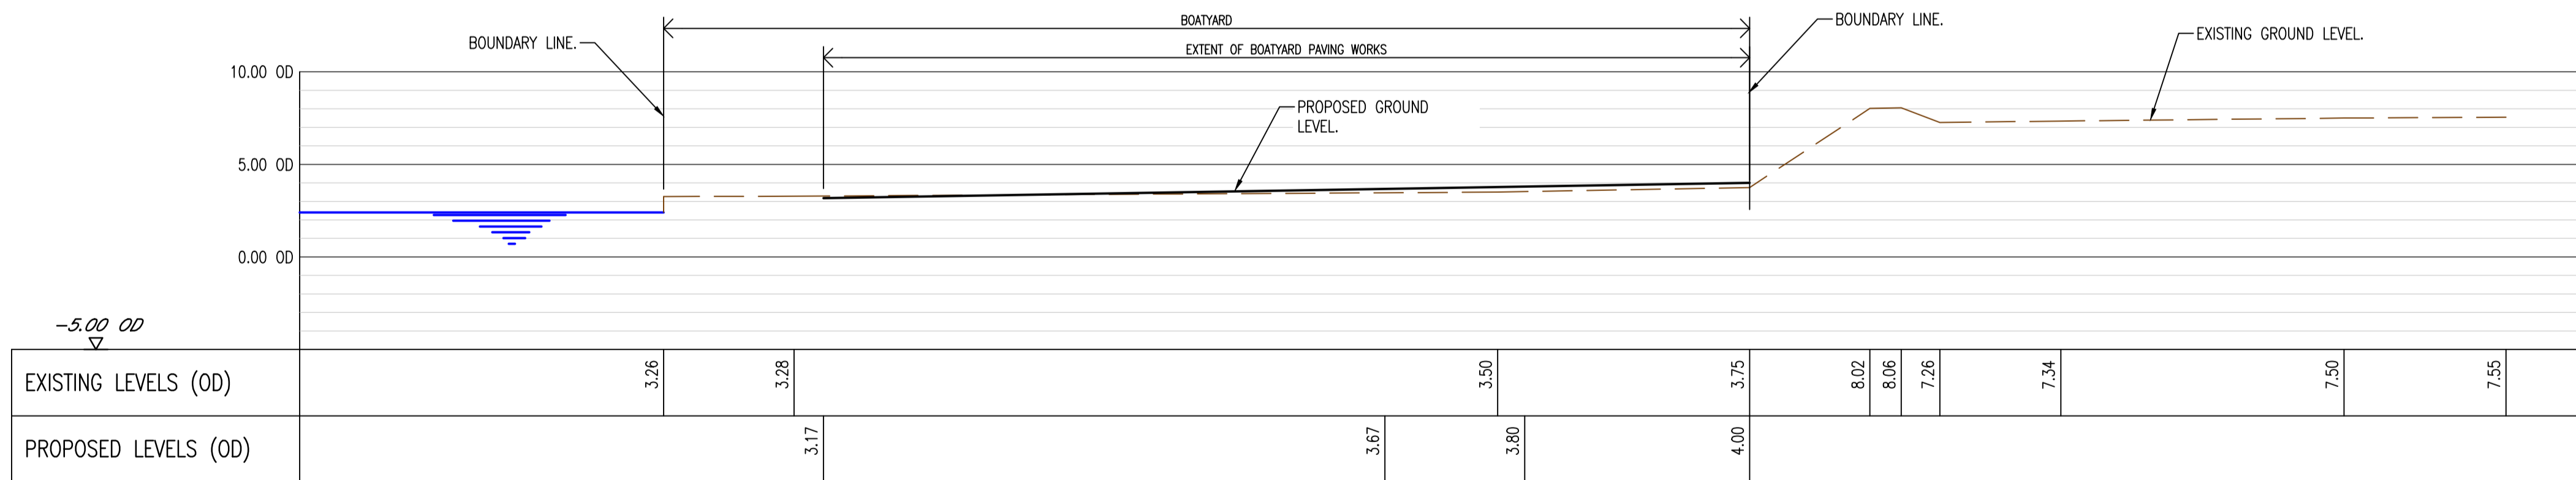

SECTION 6-6.
SCALE 1:250

NOTES:

1. THIS DRAWING IS COPYRIGHT AND SHOULD NOT BE REPRODUCED WITHOUT APPROVAL.
2. THIS DRAWING TO BE READ IN CONJUNCTION WITH THE ARCHITECTS DRAWINGS. ANY DISCREPANCIES ARE TO BE BROUGHT TO THE ATTENTION OF BOTH PARTIES IMMEDIATELY.
3. ANY DIMENSIONS/LEVELS INDICATED 'ref.' REFER TO ASSUMED/EXISTING DIMENSIONS WHICH ARE TO BE SITE CHECKED PRIOR TO THE COMMENCEMENT OF ANY WORK.

T1	TENDER	HDL/01.24	HDL/01.24	HDL/01.24
P1	PRELIMINARY	HDL/07.23	HDL/07.23	HDL/07.23
Version	Amendment	Revised by and date	Checked by and date	Approved by and date
ORIGINAL DRAWING SIZE - A1		X-REFS: .		
CAD REF.		.		

TENDER

	Client	COWES HARBOUR COMMISSION			
	Project	KINGSTON WHARF, EAST COWES, IOW			
	Drawing Title	EXISTING SITE SECTIONS - SHEET 2			
	Purpose	TENDER	Drawn	HDL	
		Designed		Scale	1:250 @ A1
Issuing Office	SWANMORE	Drawing Number		Version	
Telephone	01489 893 596		23-4162-902	T1	