



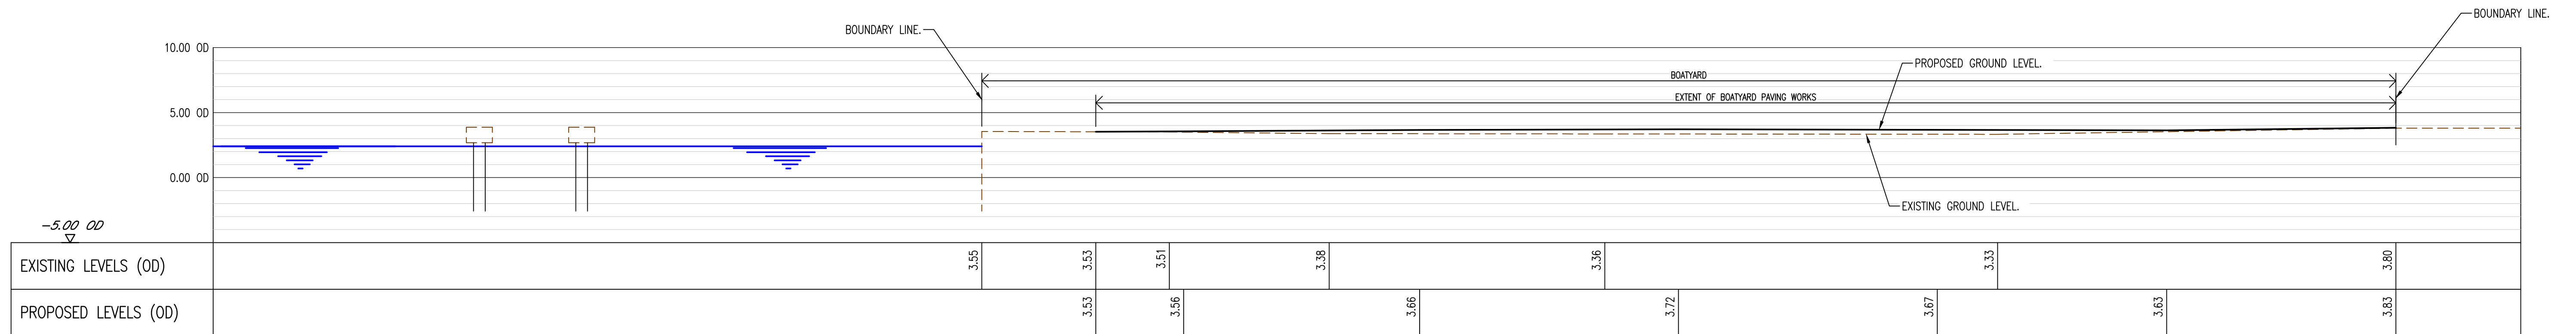

SECTION 1-1.
SCALE 1:250

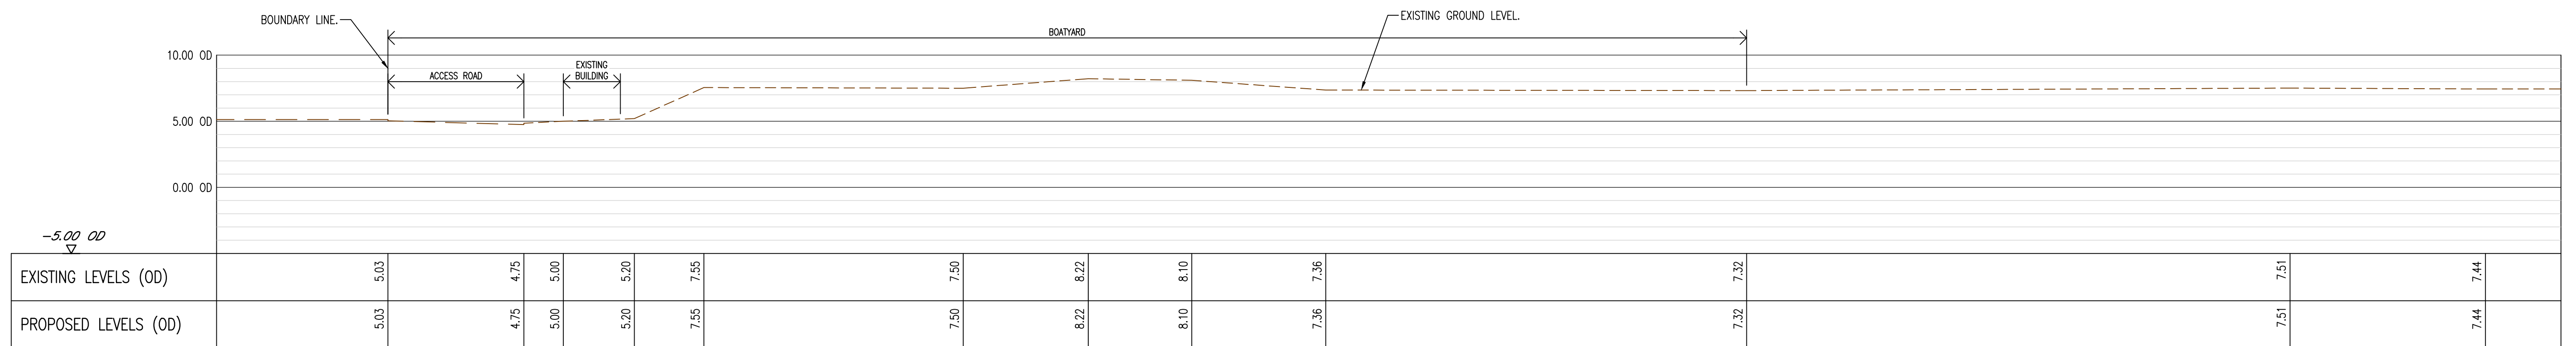

SECTION 2-2.
SCALE 1:250



SECTION 3-3.
SCALE 1:250

NOTES:

1. THIS DRAWING IS COPYRIGHT AND SHOULD NOT BE REPRODUCED WITHOUT APPROVAL.
2. THIS DRAWING TO BE READ IN CONJUNCTION WITH THE ARCHITECTS DRAWINGS. ANY DISCREPANCIES ARE TO BE BROUGHT TO THE ATTENTION OF BOTH PARTIES IMMEDIATELY.
3. ANY DIMENSIONS/LEVELS INDICATED 'ref.' REFER TO ASSUMED/EXISTING DIMENSIONS WHICH ARE TO BE SITE CHECKED PRIOR TO THE COMMENCEMENT OF ANY WORK.

T1	TENDER	HDL/01.24	HDL/01.24	HDL/01.24
P1	PRELIMINARY	HDL/07.23	HDL/07.23	HDL/07.23
Version	Amendment	Revised by and date	Checked by and date	Approved by and date
ORIGINAL DRAWING SIZE - A1		X-REFS: .		
CAD REF.		.		

TENDER

<p>HAMILL DAVIES LIMITED Consulting Civil and Structural Engineers</p>	Client	COWES HARBOUR COMMISSION		
	Project	KINGSTON WHARF, EAST COWES, IOW		
	Drawing Title	EXISTING SITE SECTIONS - SHEET 1		
	Purpose	TENDER	Drawn HDL	Scale 1:250 @ A1
	Issuing Office	SWANMORE	Designed	
	Telephone	01489 893 596	Drawing Number	23-4162-901
			Version	T1