


Leigh Cottage

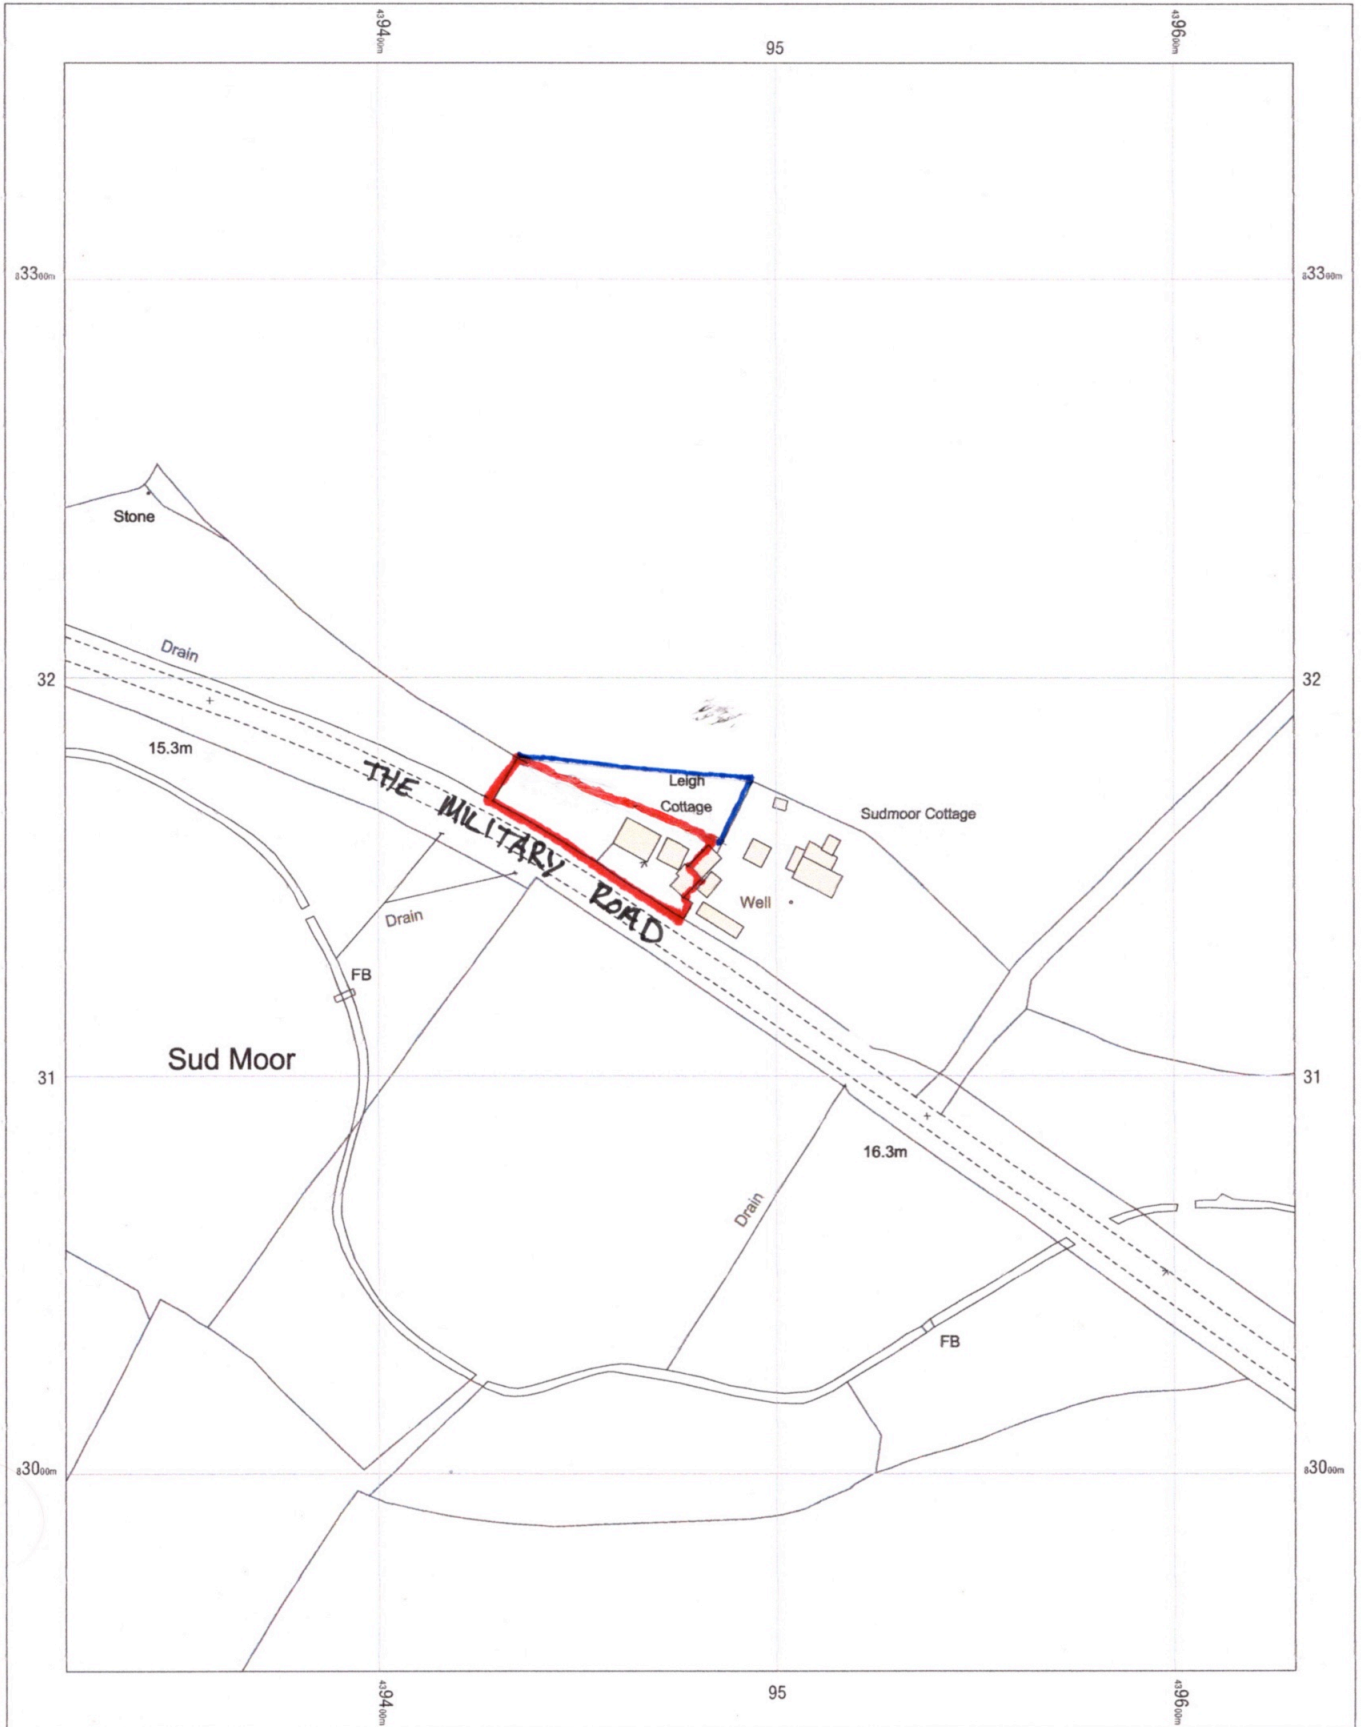

Location Plan

OS MasterMap 1250/2500/10000 scale
Friday, May 21, 2021, ID: CM-00964156
www.centremapslive.co.uk
1:1250 scale print at A3, Centre: 439476 E, 83152 N
©Crown Copyright Ordnance Survey, Licence no. 100019980

