


Leigh Cottage

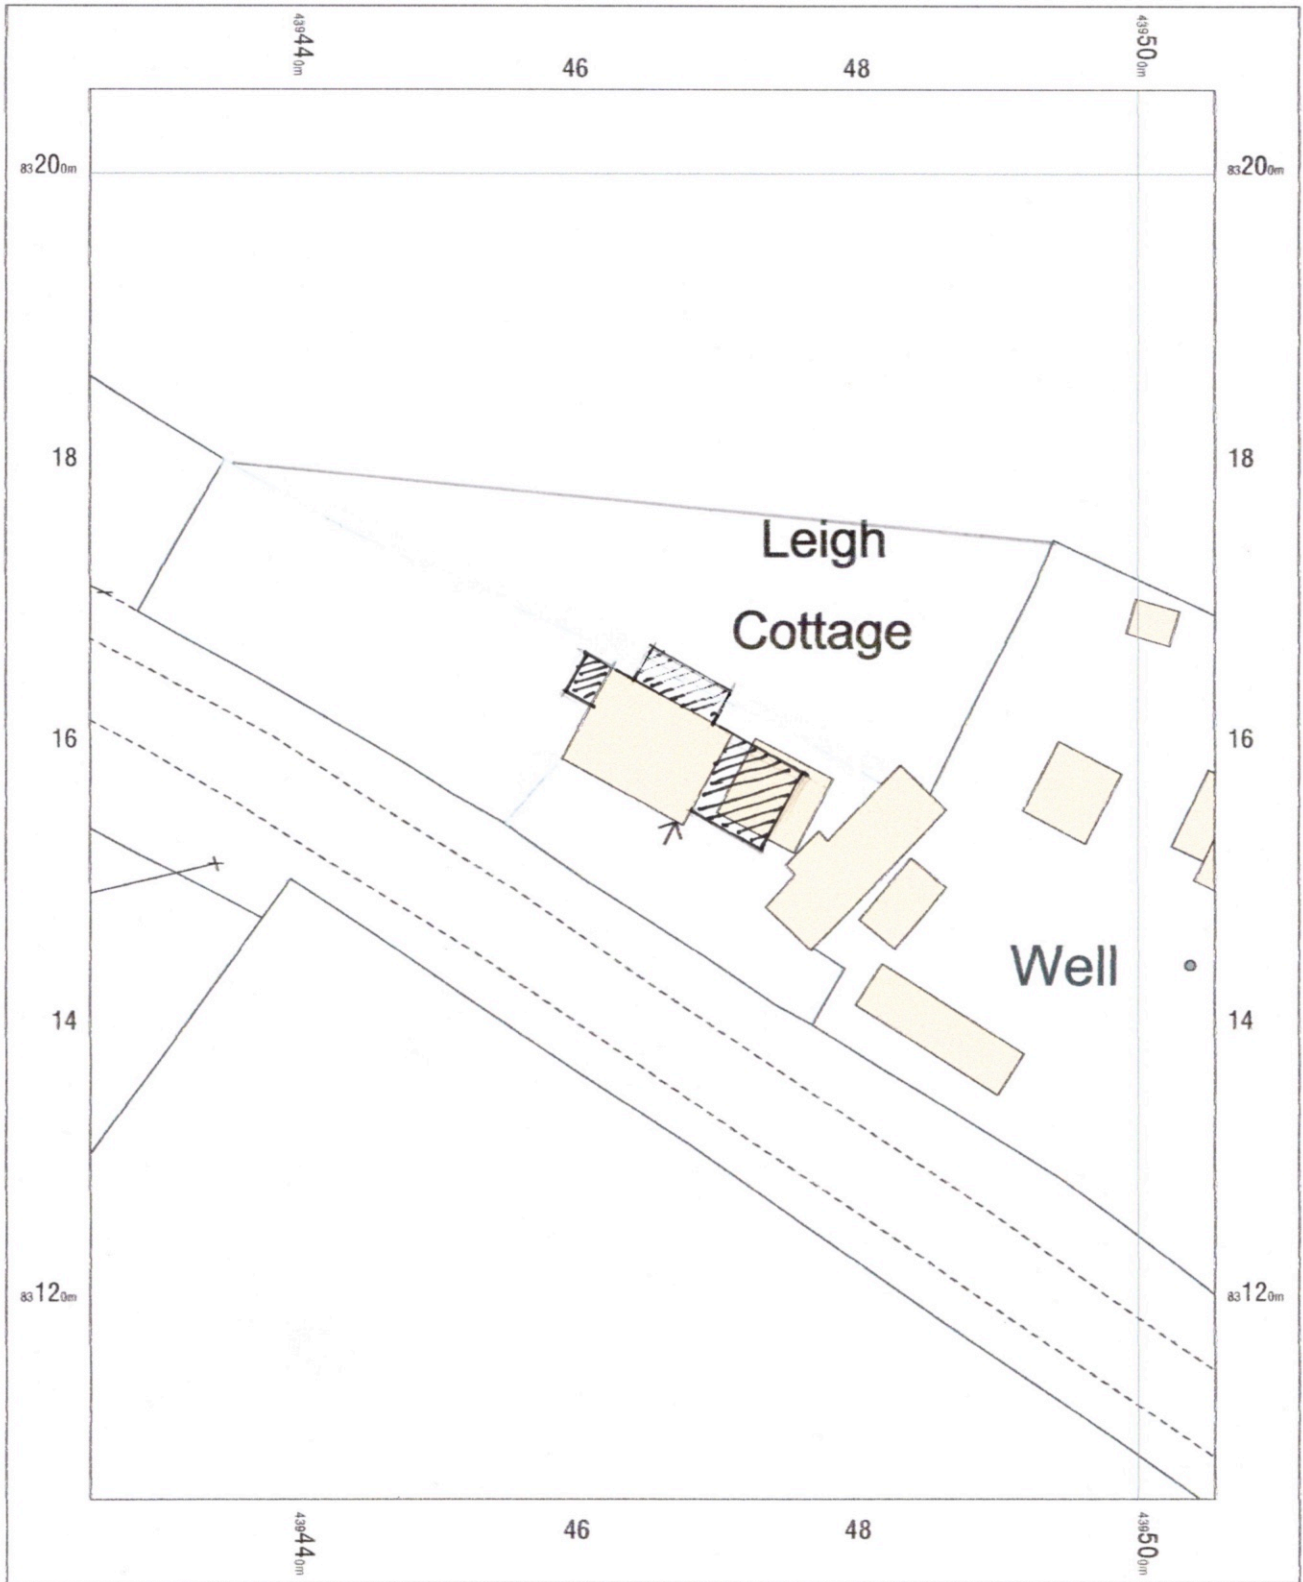

Block Plan

OS MasterMap 1250/2500/10000 scale
Friday, May 21, 2021, ID: CM-00964160
www.centremapslive.co.uk

1:500 scale print at A4, Centre: 439465 E, 83156 N

©Crown Copyright Ordnance Survey. Licence no. 100019980

