


1st floor



Ground floor

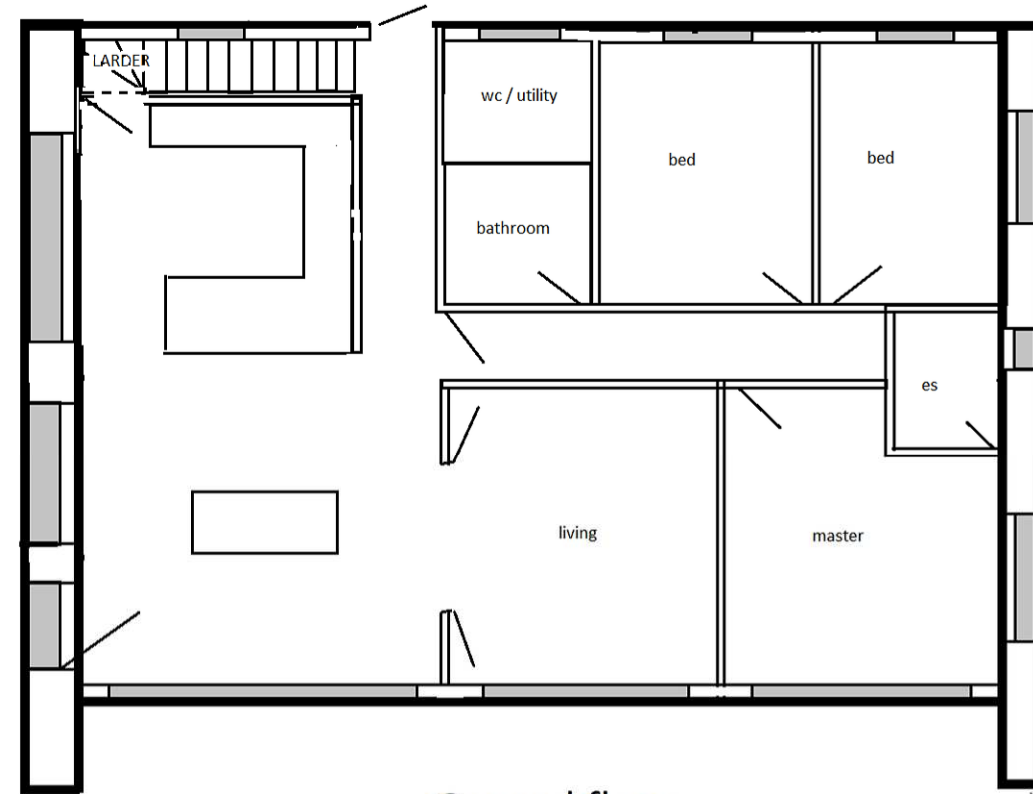

Scale 1:100

Project
 53 Gills Cliff Road, Ventnor,
 PO38 1AD

Drawing Title
 Floor layouts

Drawing No. 700500

Rev B

Date 8 February 2024

A3 Scale: 1:100

Champion Associates Ltd
 14 Halliwick Gardens
 Bognor Regis
 PO22 7JE
 07732 889560