

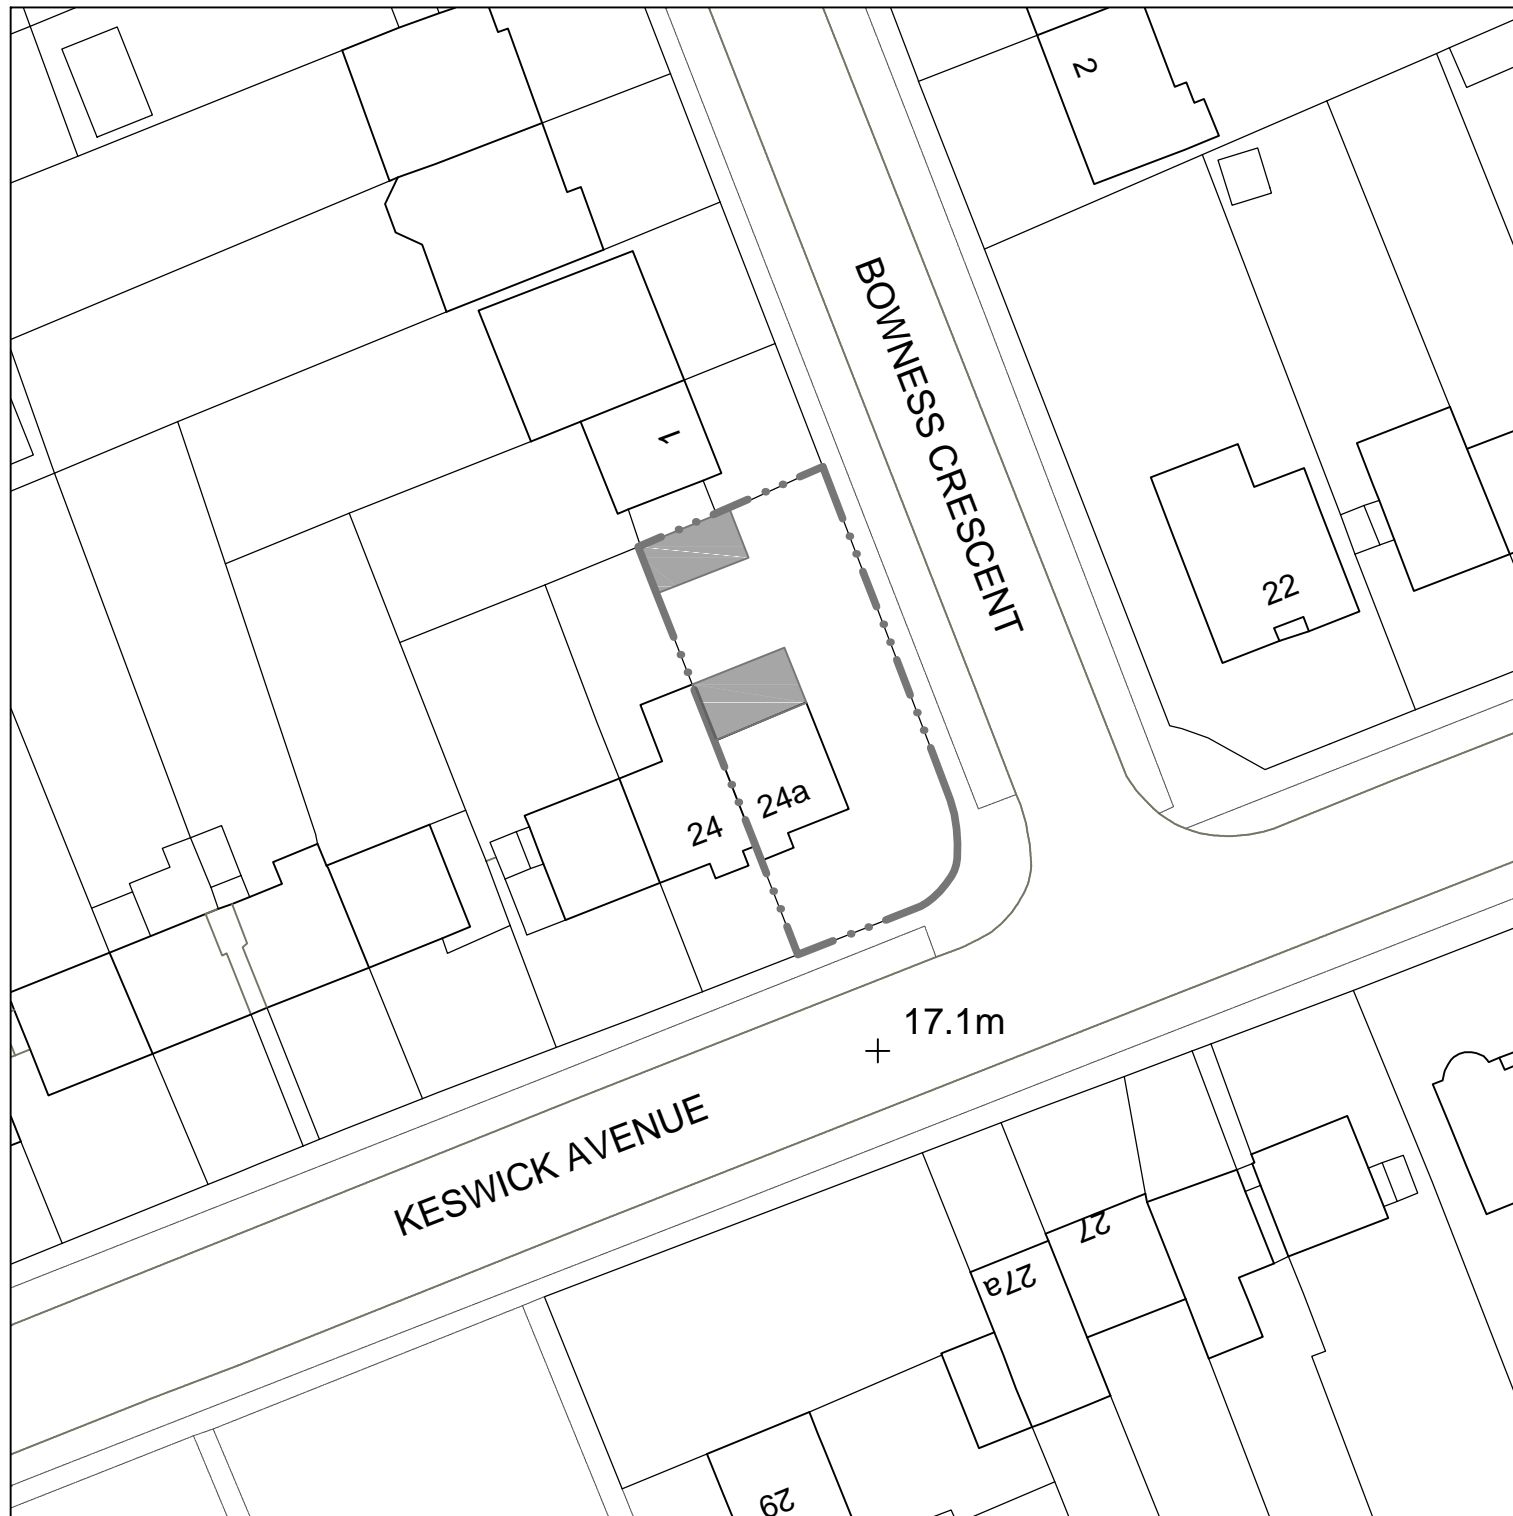


Dimensions must not be scaled (except for planning purposes) and must be checked prior to construction or manufacture.

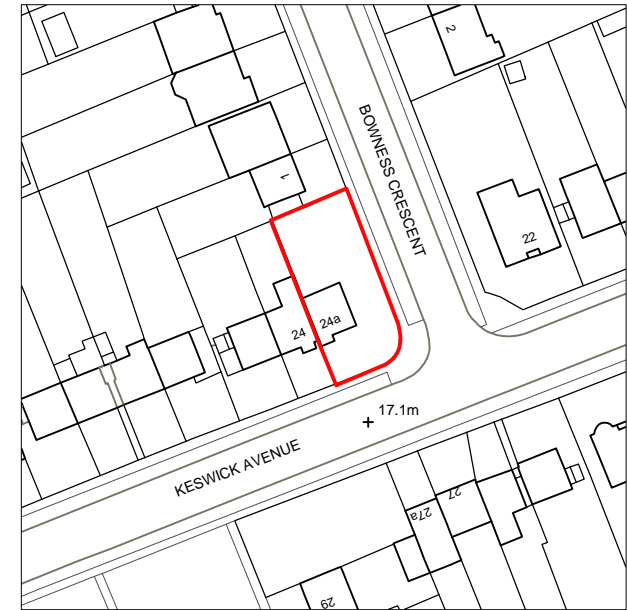

**BLOCK PLAN**

Scale: 1:500

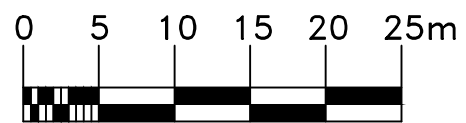

**LOCATION PLAN**

Scale: 1:1250



-	-	AS	-	-
REV	details	by	check	date

revisions:

project: 24a Keswick Ave London SW15 3QJ		ONE2PLANNING architecture & planning consultants 177 Whitestone Way CR0 4WN email: one2planning@gmail.com ONE2PLANNING	
drawing: Location & Block Plan			
scale: 1:100 @ A3	date: 19/11/2022	drawing no: 2214-EX-00	rev: A