



1 Proposed_Level 00
1 : 50

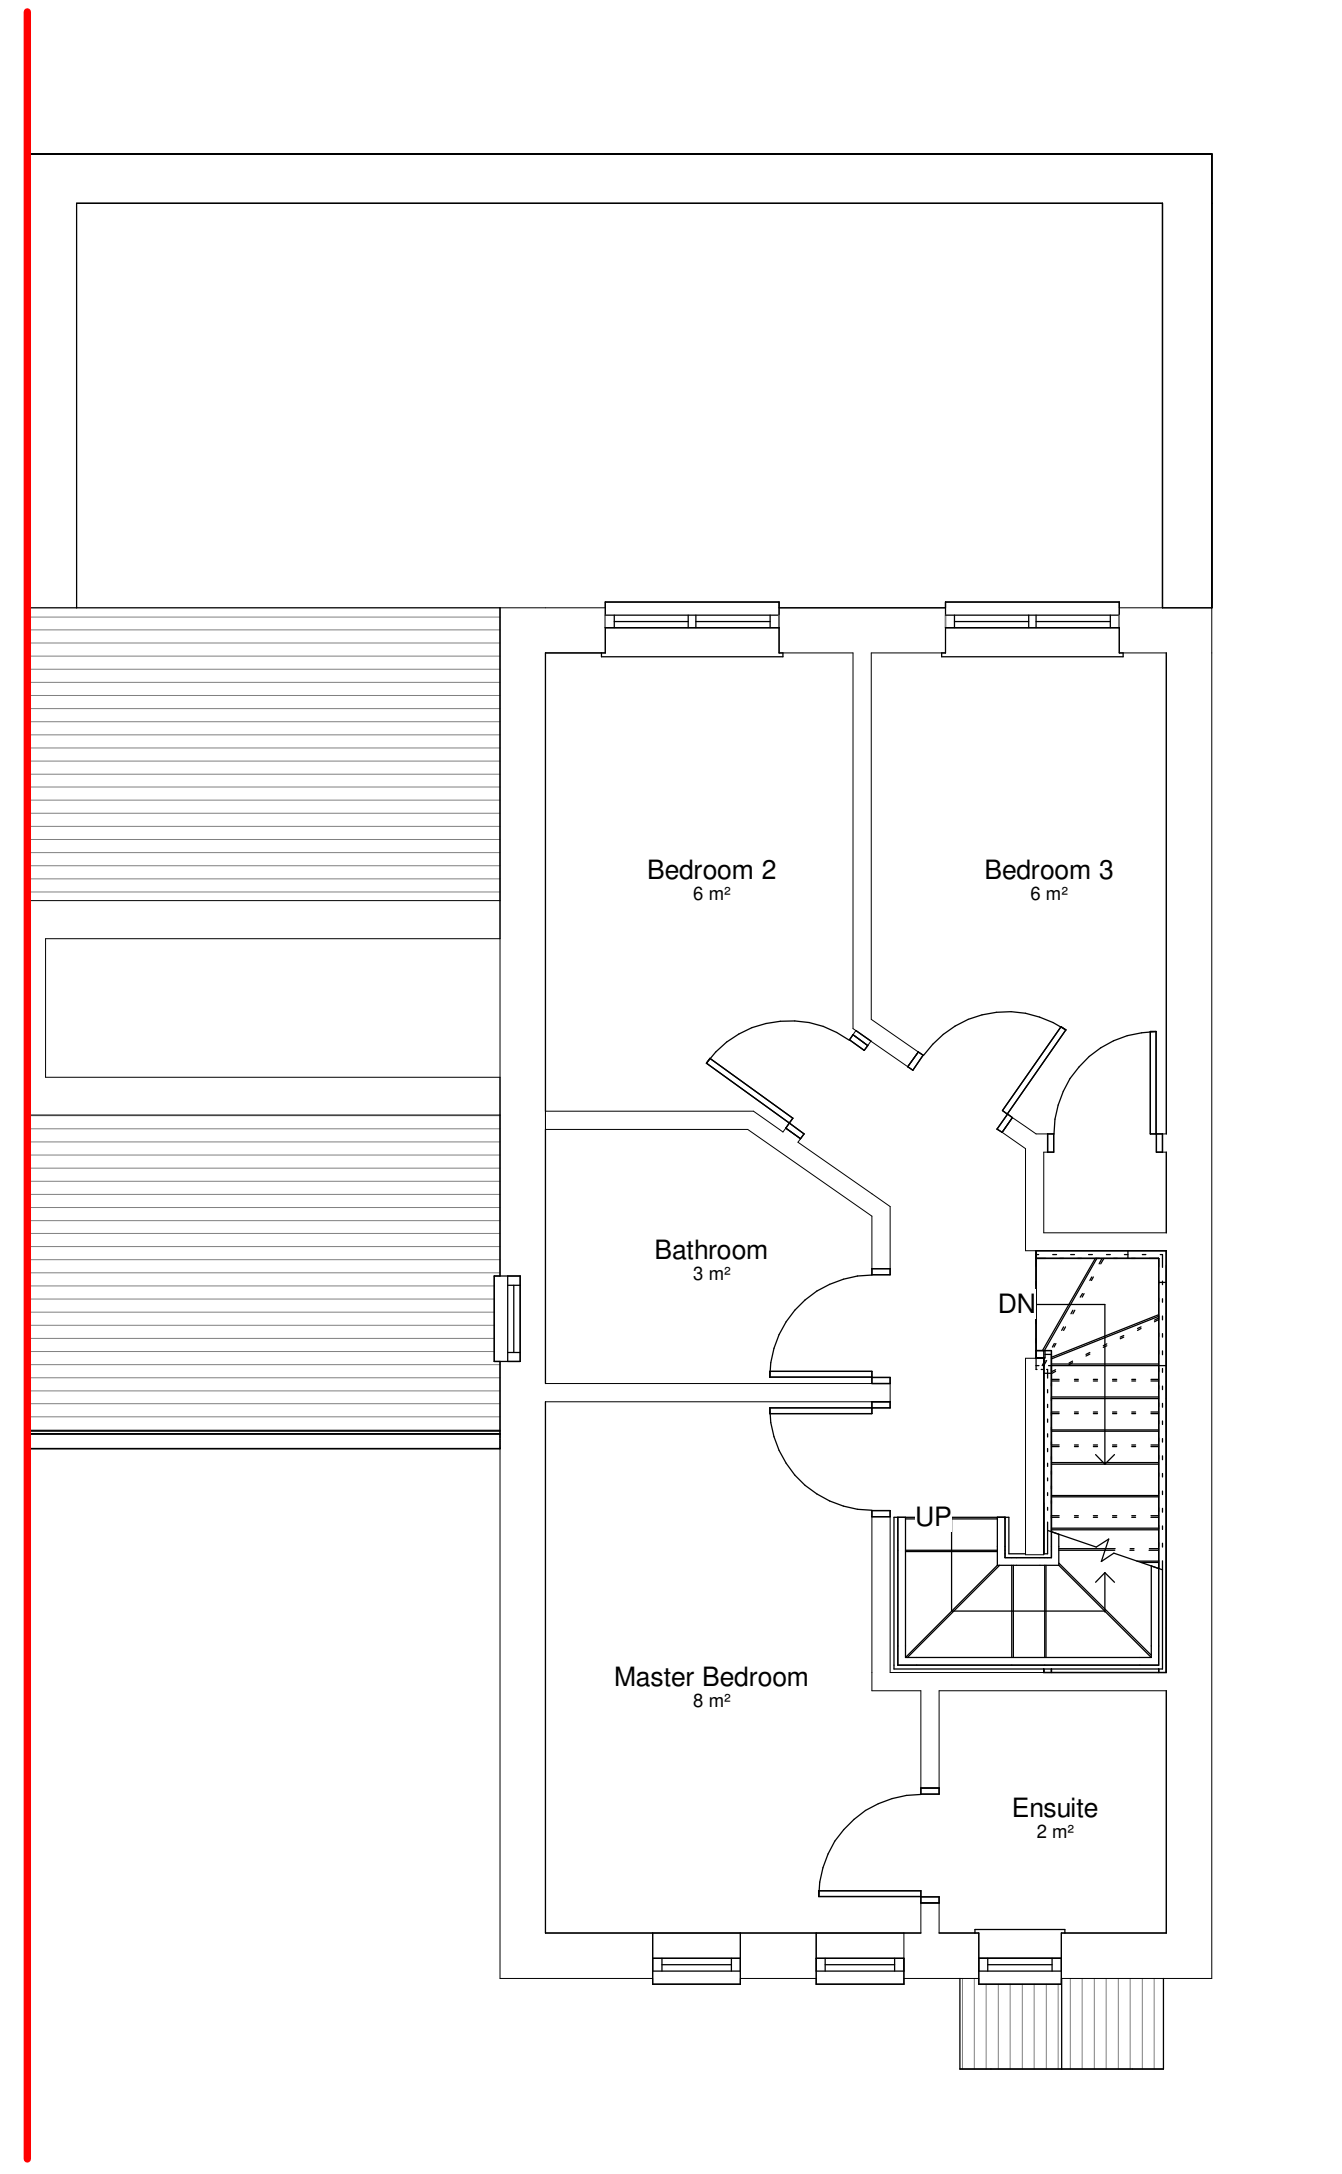

2 Proposed_Level 01
1 : 50

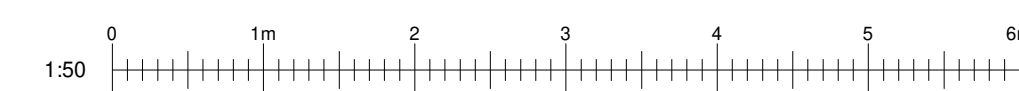

rev	description	drawn / checked	date
1	Planning Issue	NF/AG	30/01/24

revisions

Status: **PLANNING**

This drawing is to be used for design intent only. This drawing is protected under The Copyright, Designs and Patents Act 1988. Do not scale. Figured dimensions only are to be taken from this drawing. All dimensions are to be checked on site before any work is put in hand. If in doubt, ASK.

CURIO
ARCHITECTS

a: Bakerloo, 17 Hanover Square,
London, W1S 1BN
w: www.curioarchitects.co.uk
e: hello@curioarchitects.co.uk

Client: KAMPETE ALIOU

Project: DANFORTH,
ARGENT STREET
GRAYS, RM17 6PH

Title: GENERAL ARRANGEMENT
EXISTING
GROUND AND FIRST FLOOR

Scale: 1 : 50 @ A1 Drawn: NF
Date: 12/01/24 Checked: AG

Job no: 24001 Drawing no: 03003 Revision: 1