



1 Existing\_Roof  
1 : 50

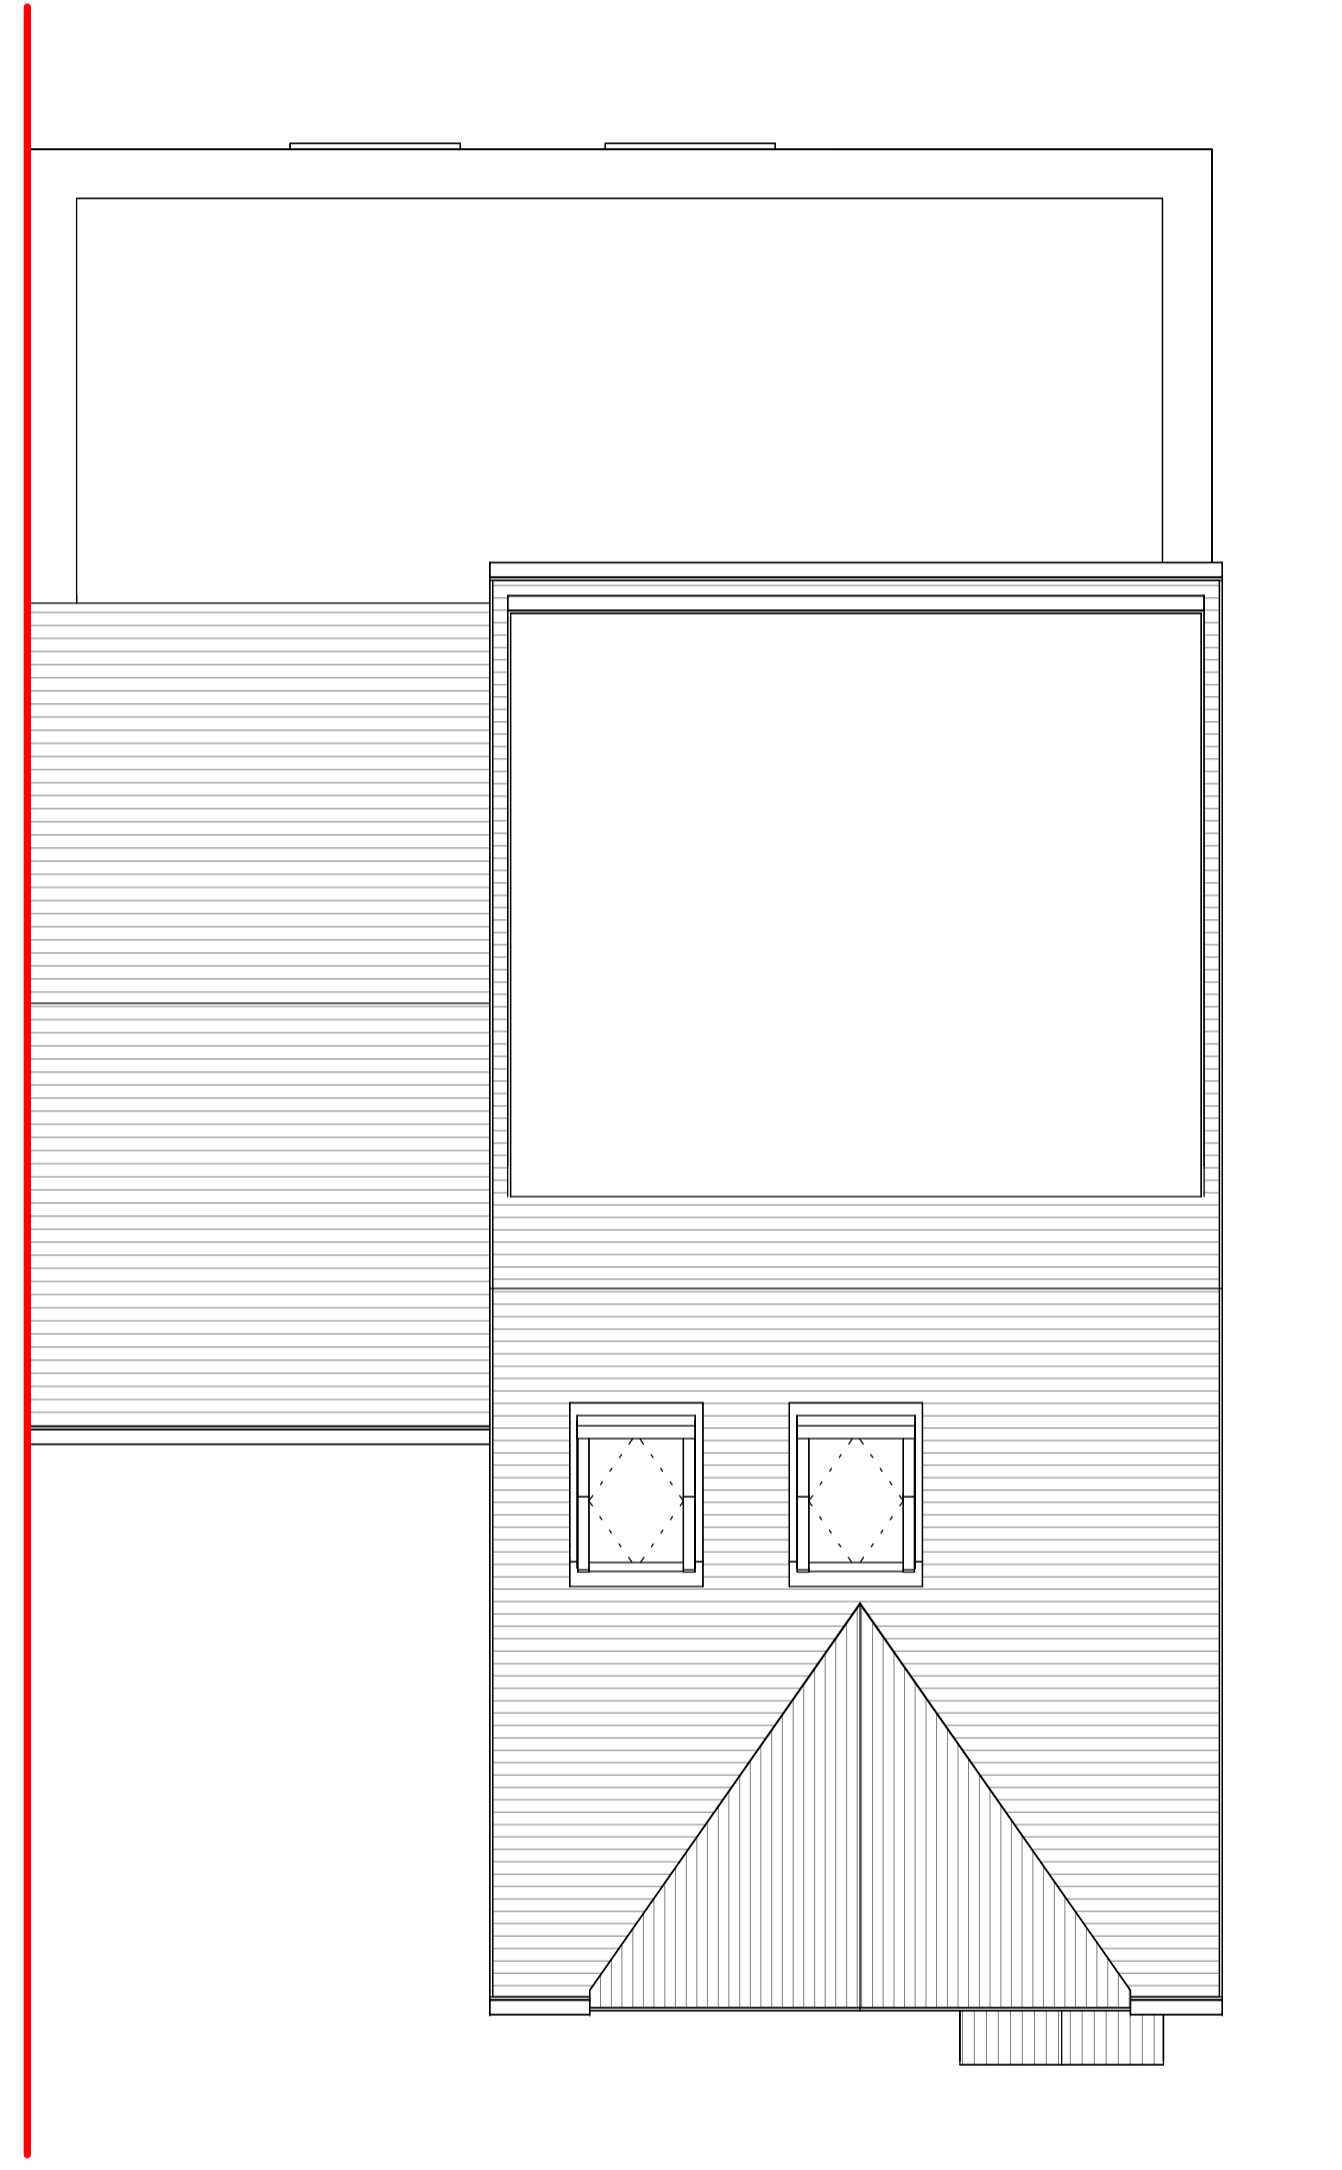

2 Proposed\_Roof  
1 : 50

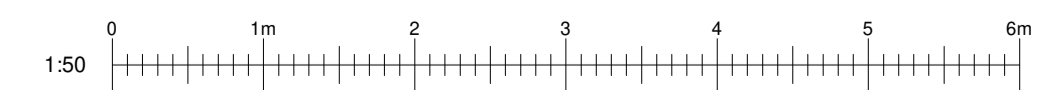

rev	description	drawn / checked	date
1	Planning Issue	NF/AG	30/01/24

revisions

Status: PLANNING

This drawing is to be used for design intent only. This drawing is protected under The Copyright, Designs and Patents Act 1988. Do not scale. Figured dimensions only are to be taken from this drawing. All dimensions are to be checked on site before any work is put in hand. If in doubt, ASK.

**CURIO**  
ARCHITECTS

a: Bakerloo, 17 Hanover Square,  
London, W1S 1BN  
w: www.curioarchitects.co.uk  
e: hello@curioarchitects.co.uk

Client: KAMPETE ALIOU

Project: DANFORTH,  
ARGENT STREET  
GRAYS, RM17 6PH

Title: GENERAL ARRANGEMENT  
EXISTING & PROPOSED  
ROOF

Scale: 1 : 50 @ A1 Drawn: NF  
Date: 12/01/24 Checked: AG

Job no: 24001 Drawing no: 03002 Revision: 1