


51 frogmore avenue pl65rt .proposed driveway.

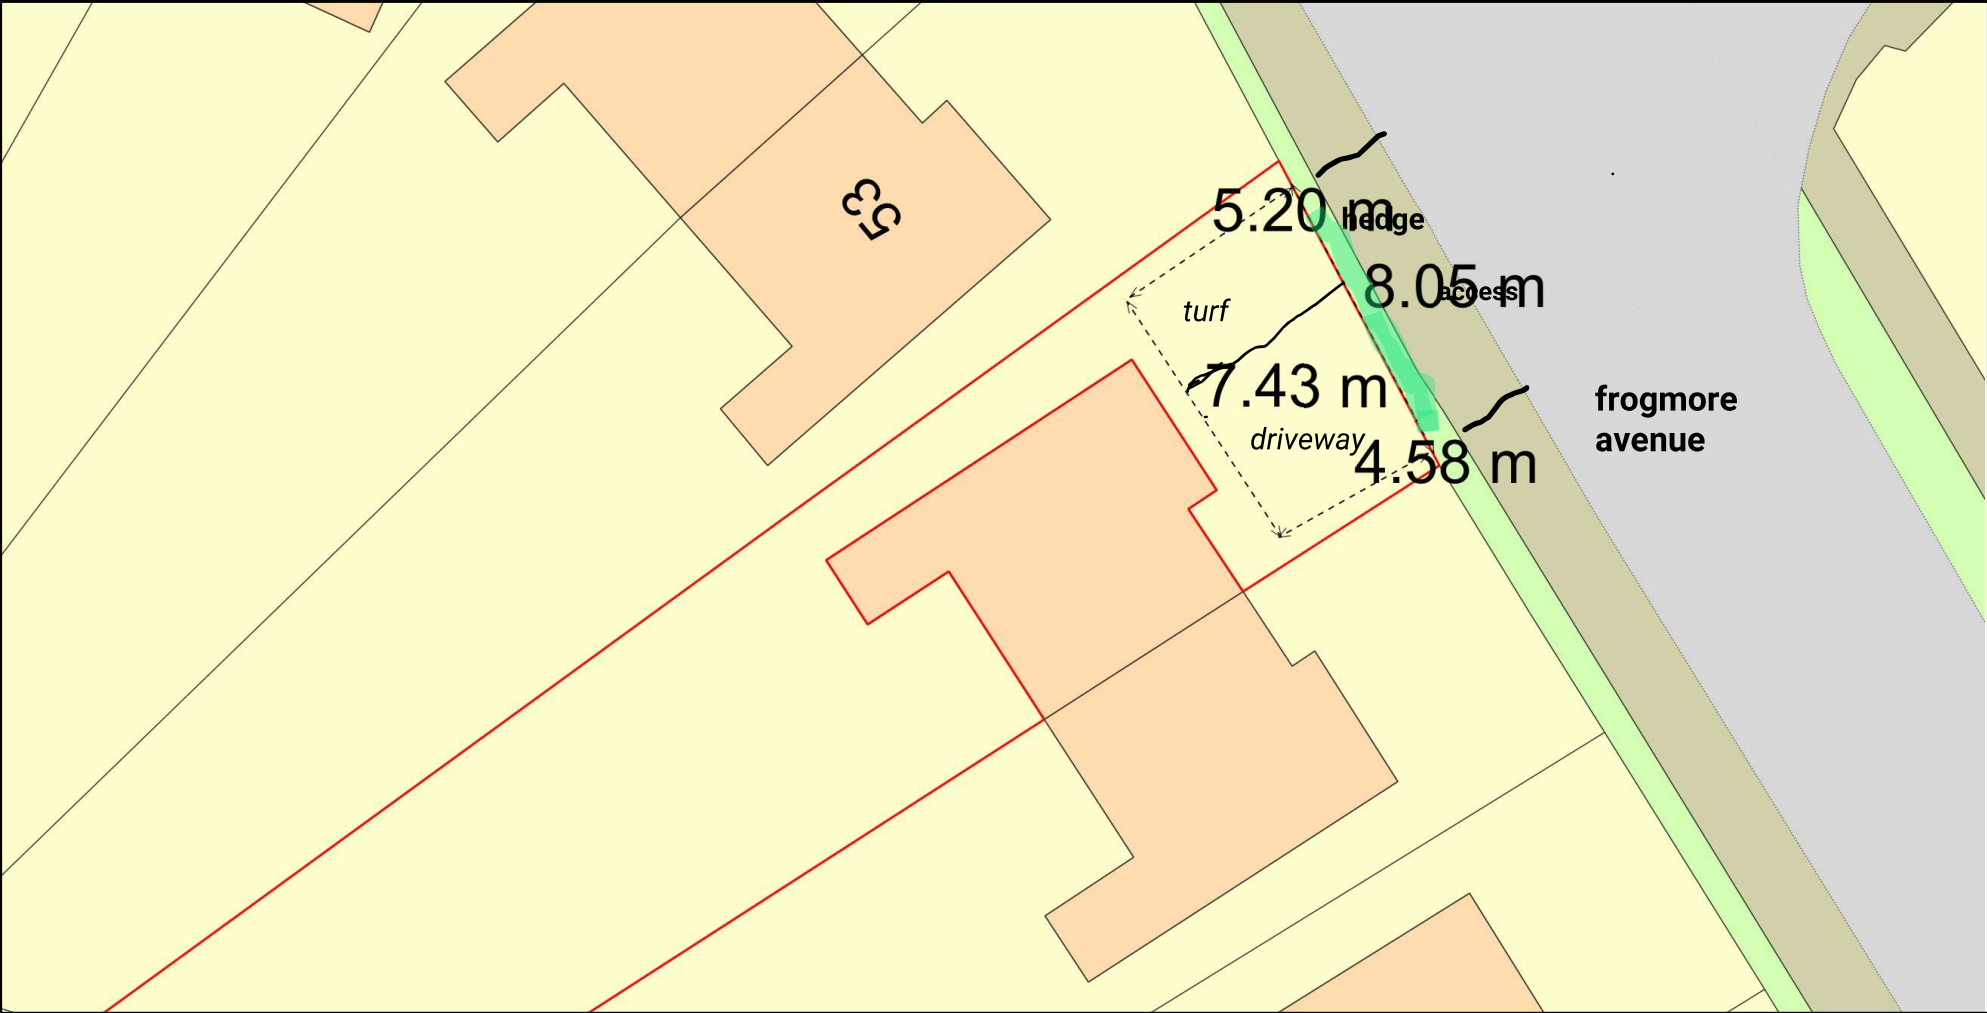

Plan Produced for: jennifer augarde  
Date Produced: 21 Jan 2024  
Plan Reference Number: TQRQM24021134010820  
Scale: 1:200 @ A4