


© copyright: Philip Bingham Architectural & Planning

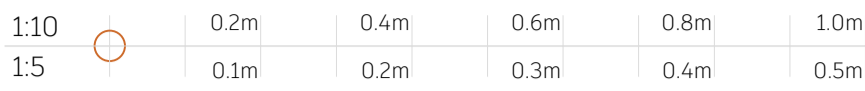

notes:
 This drawing is to be read in conjunction with all related drawings. Do not scale from this drawing. All dimensions must be checked and verified on site before commencing any work or producing shop drawings. The originator should be notified immediately of any discrepancy. This drawing is copyright and remains the property of Philip Bingham Architectural and Planning unless express agreement has been offered otherwise.
 All foundation details and requirements are to be determined on site by the building inspector and/or structural engineer. Drainage routes are assumed and are to be confirmed by the builder during construction.
 Ramps and steps are shown notationally and will be determined by on site surveys and levels. ALL to current building regulations.

2184 / 003

client:
 Ms. Wei Wei Wu
 26 (Bemora), Newbegin, Hornsea. HU18 1AD

scheme:
 Siting of Signage

sign details

drawn by: P. Bingham	date: 06 February 2024
checked by: n/a	revision: A
	status: PLANNING

A issued for 'PLANNING' 06 February 2024 PLB



FLUSH MOUNTED WALL SIGN
 scale 1:20

height: 900mm
 width: 600mm
 thickness: 5mm
 material: black acrylic (rad. corners)

black background
 white lettering
 green fern leaf logo
 fixing: 4x stainless steel stand off locators


letters / fern as flush mounted wall sign



PROJECTING SIGN
 scale 1:20

height: 300mm
 width: 400mm
 thickness: 3mm
 material: stainless steel

black background
 white lettering
 green fern leaf logo
 fixing: steel bolt

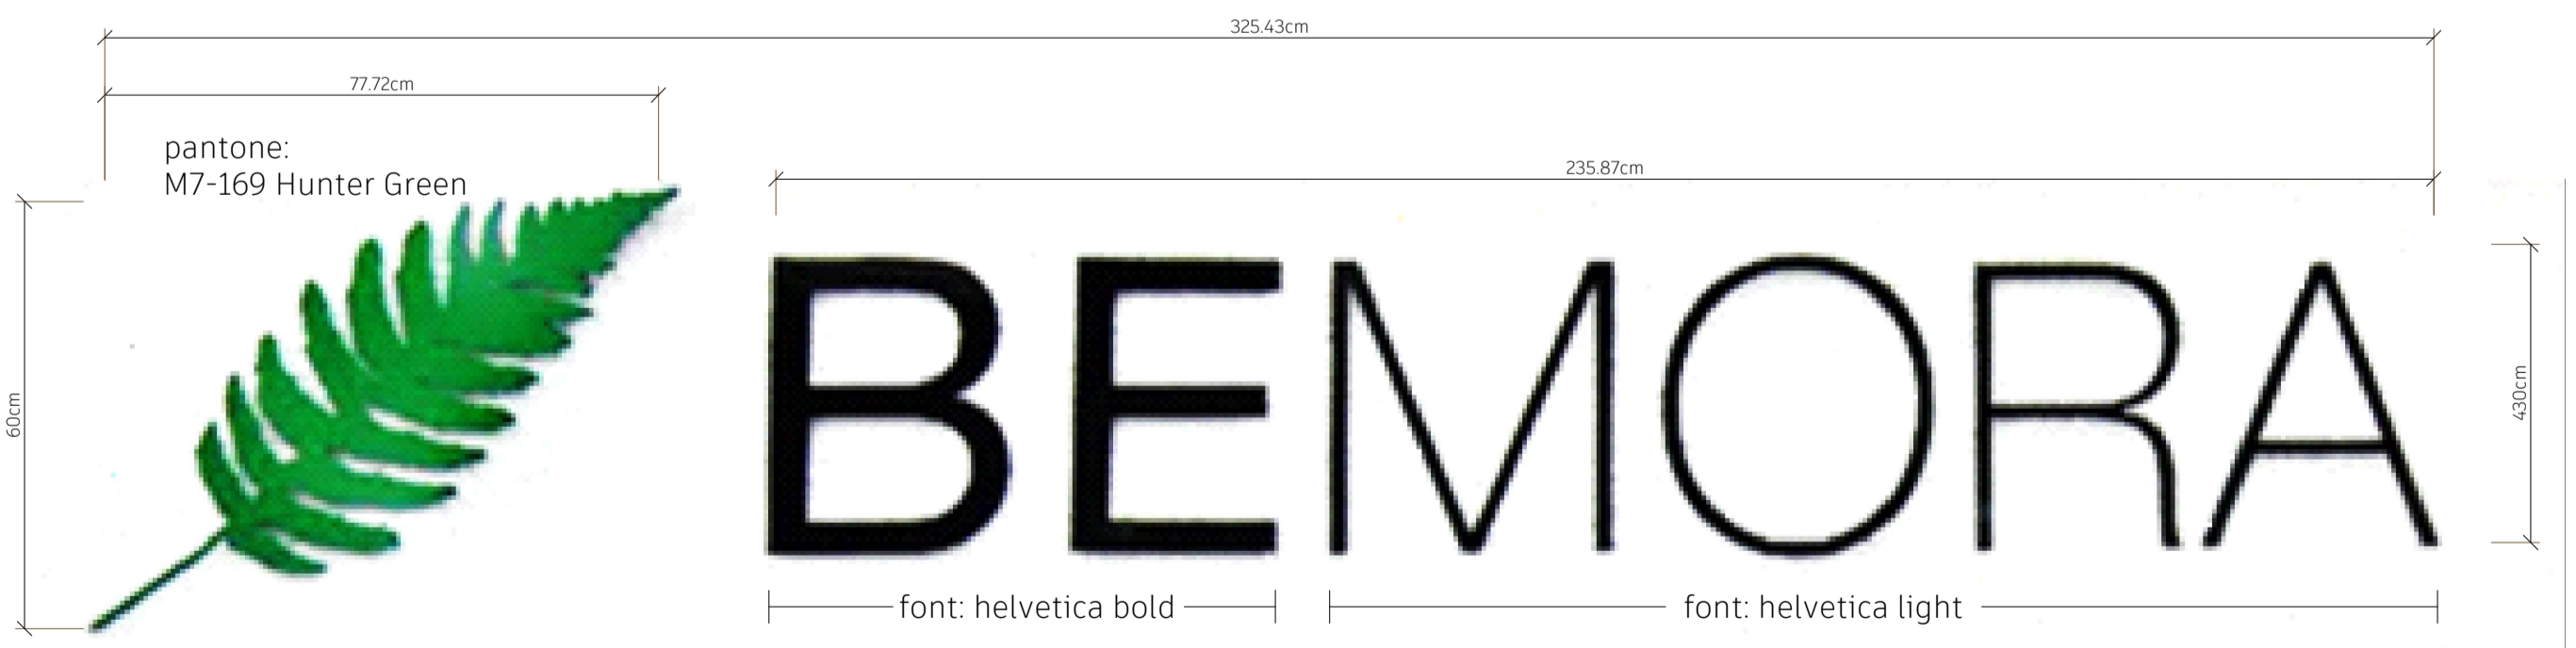

MAIN SIGN
 scale 1:10
 thickness: 3mm
 material: ali composite
 no back ground (mounting wall is background)
 black lettering
 green fern leaf logo
 fixing: plastic fitting locators

