



Section 01 - Existing
 1 : 50

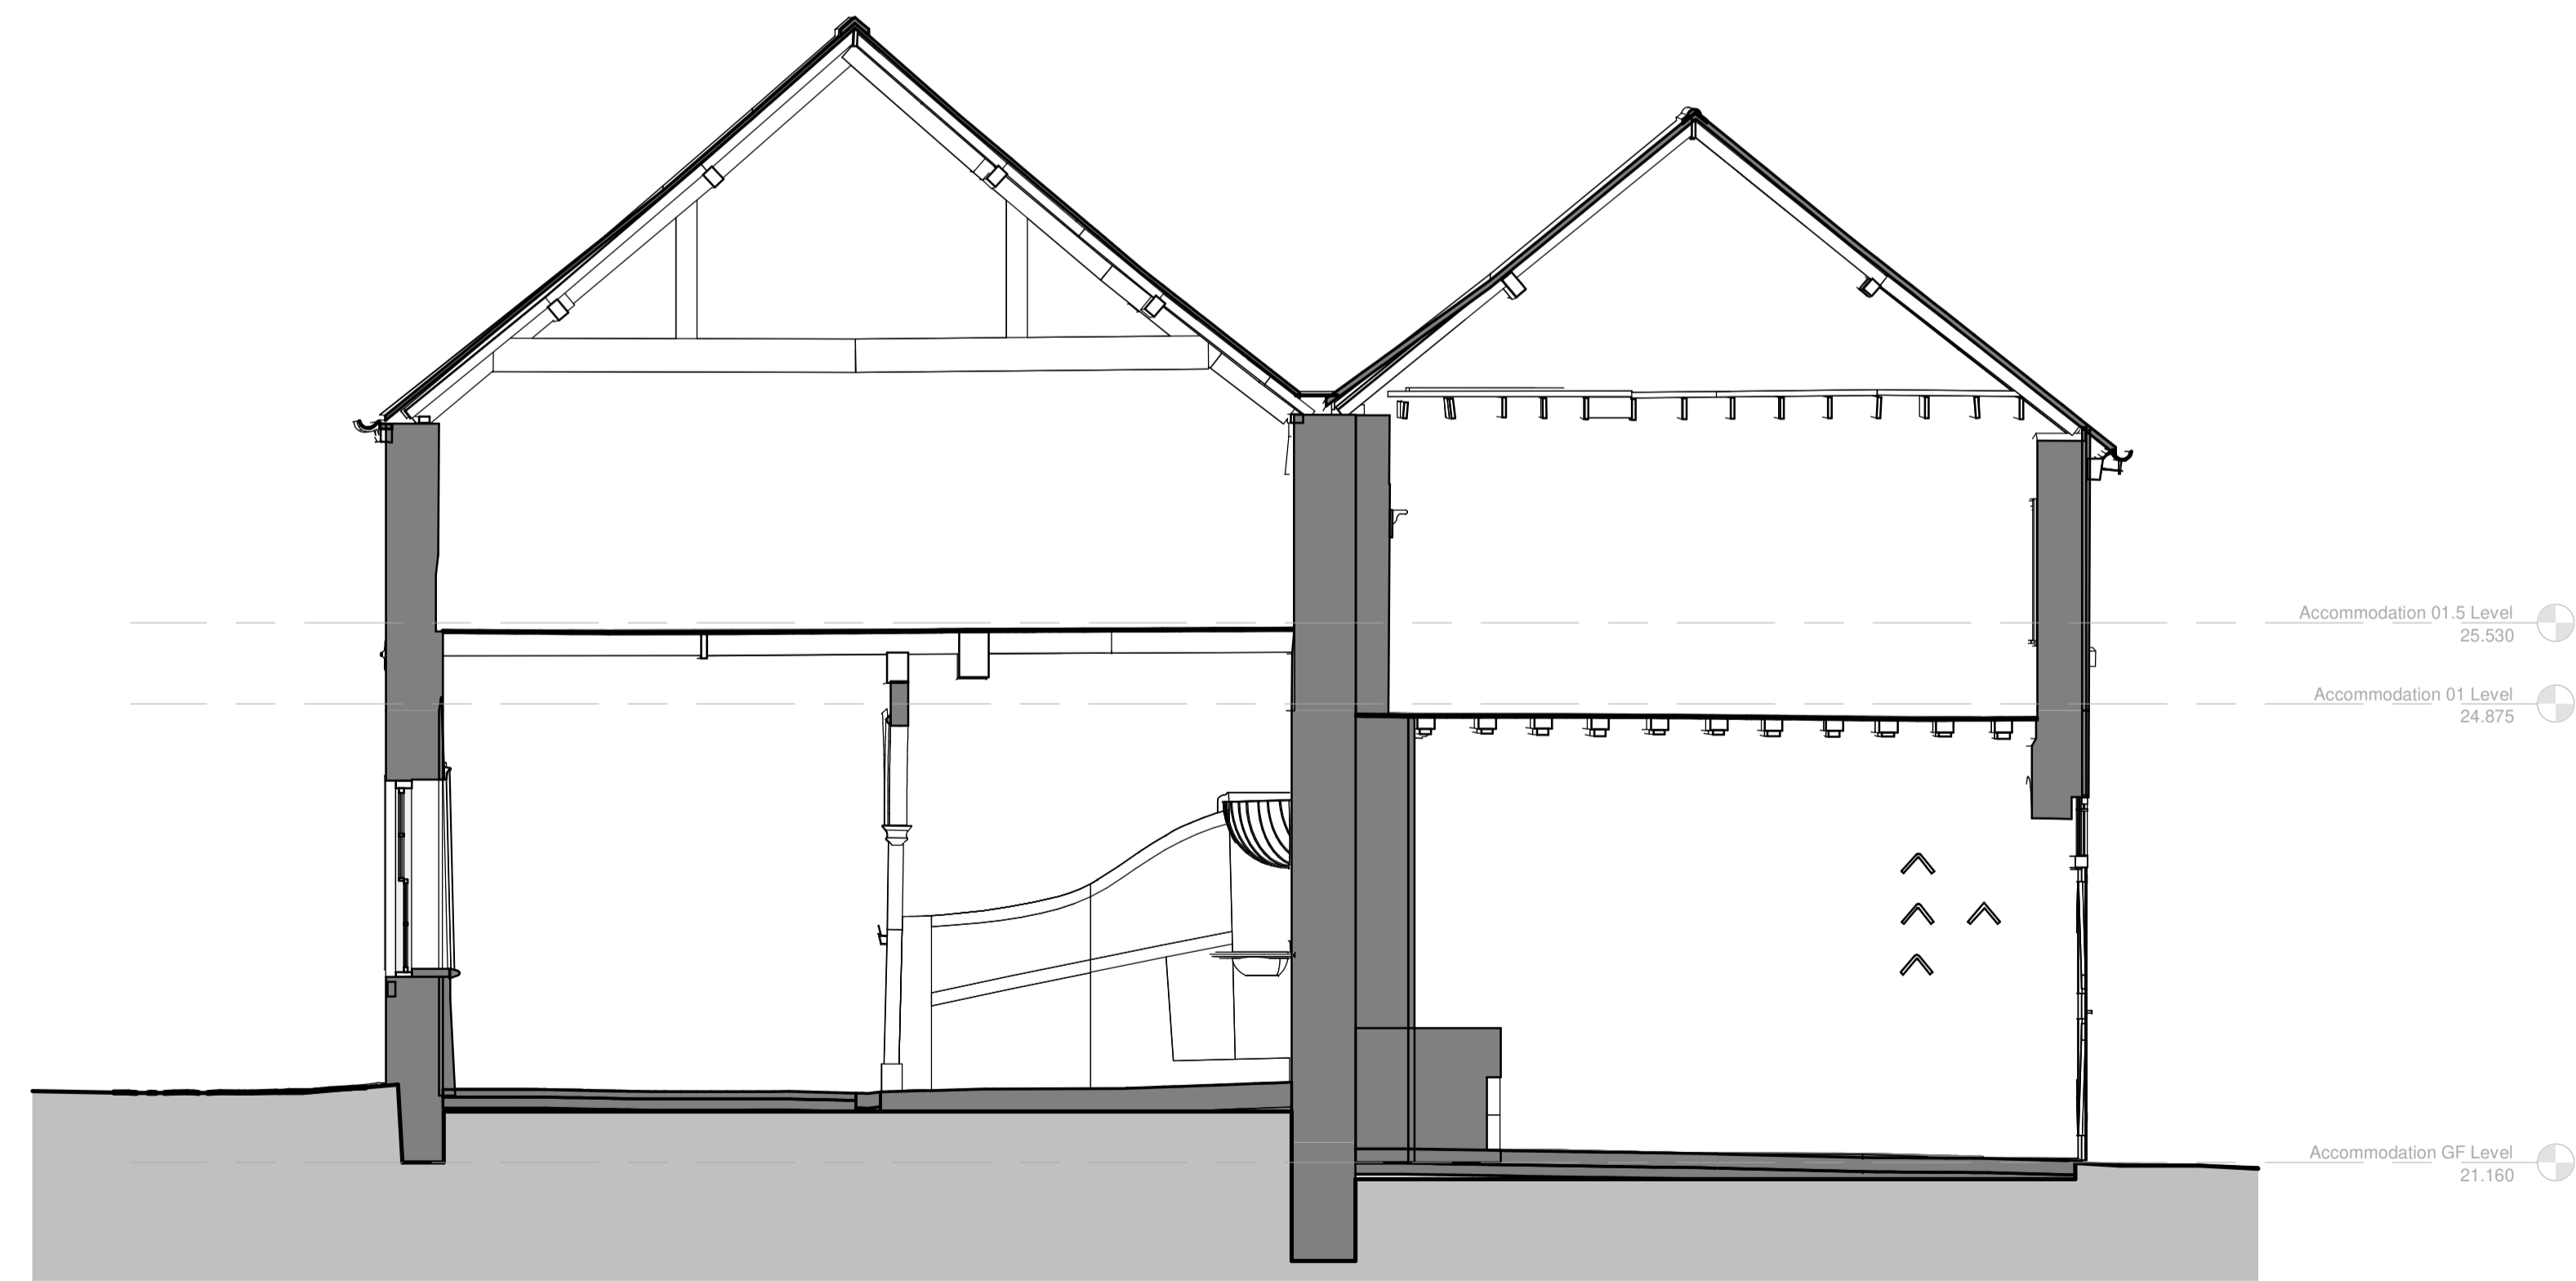

Section 02 - Existing
 1 : 50



Section 03 - Existing
 1 : 50

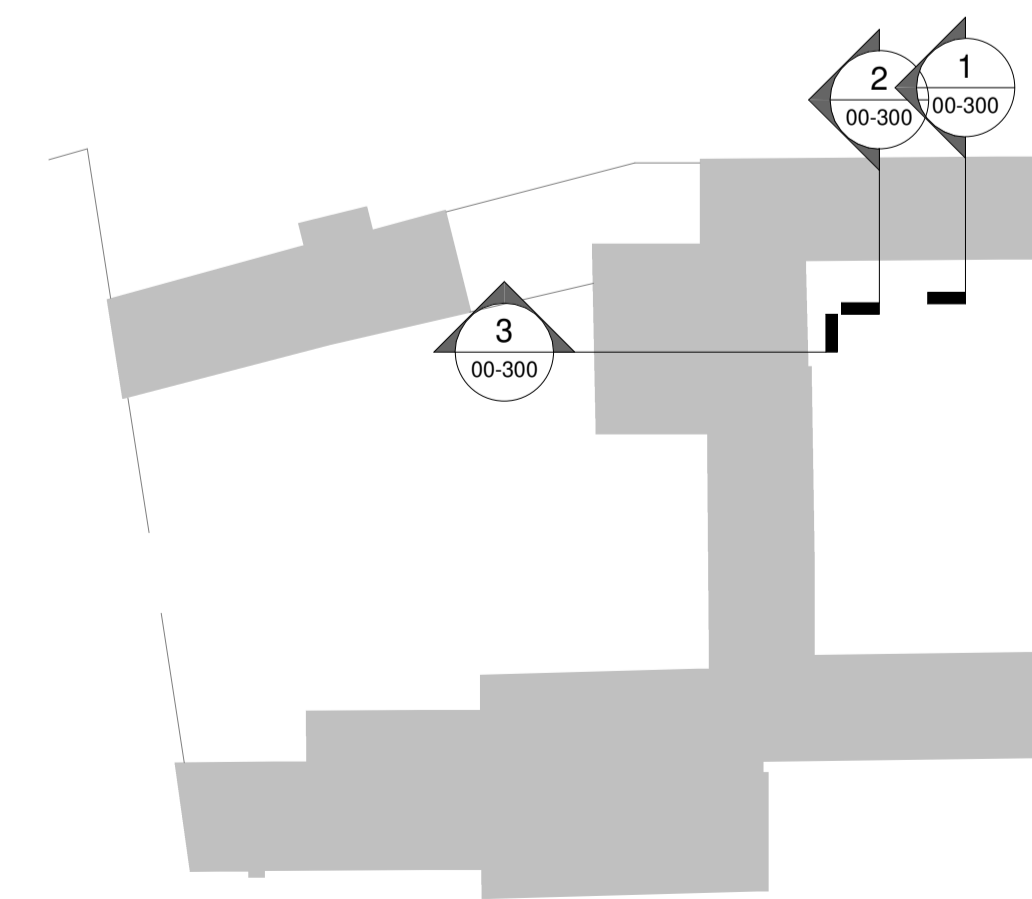

P01	15.12.23	Issued for planning	RM	NB
revision	date	description	drawn	checked

brown + company

project:
 Hotham Hall Estate
 Hotham, York YO43 4UA

drawing:
 Accommodation - Sections Existing

status:
 Existing

scale:
 1:50



job number	author	zone	level	type	role	drawing number	revision
23039	BC	Z1	XX	DR	A	00-300	P01

Sheet size:
 A1