




Window Type A
 Single glazed 6 panel timber window to match existing windows. To be painted white.

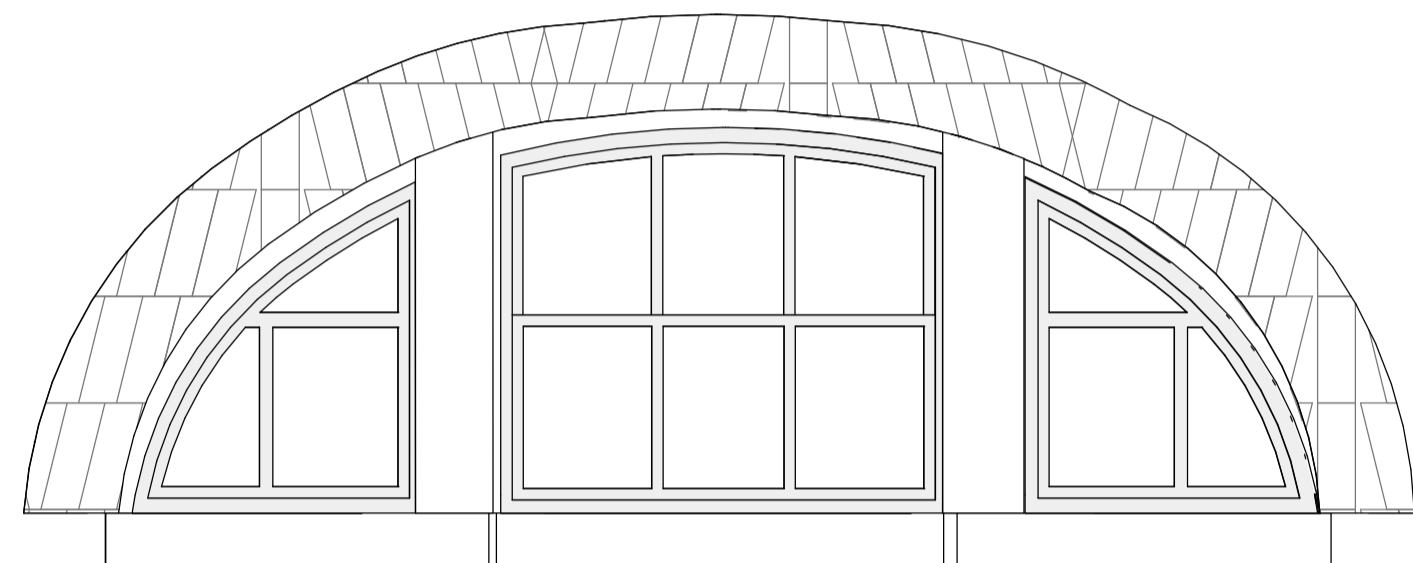


Window Type B
 Single glazed 6 panel timber window to match existing windows. To be painted white.

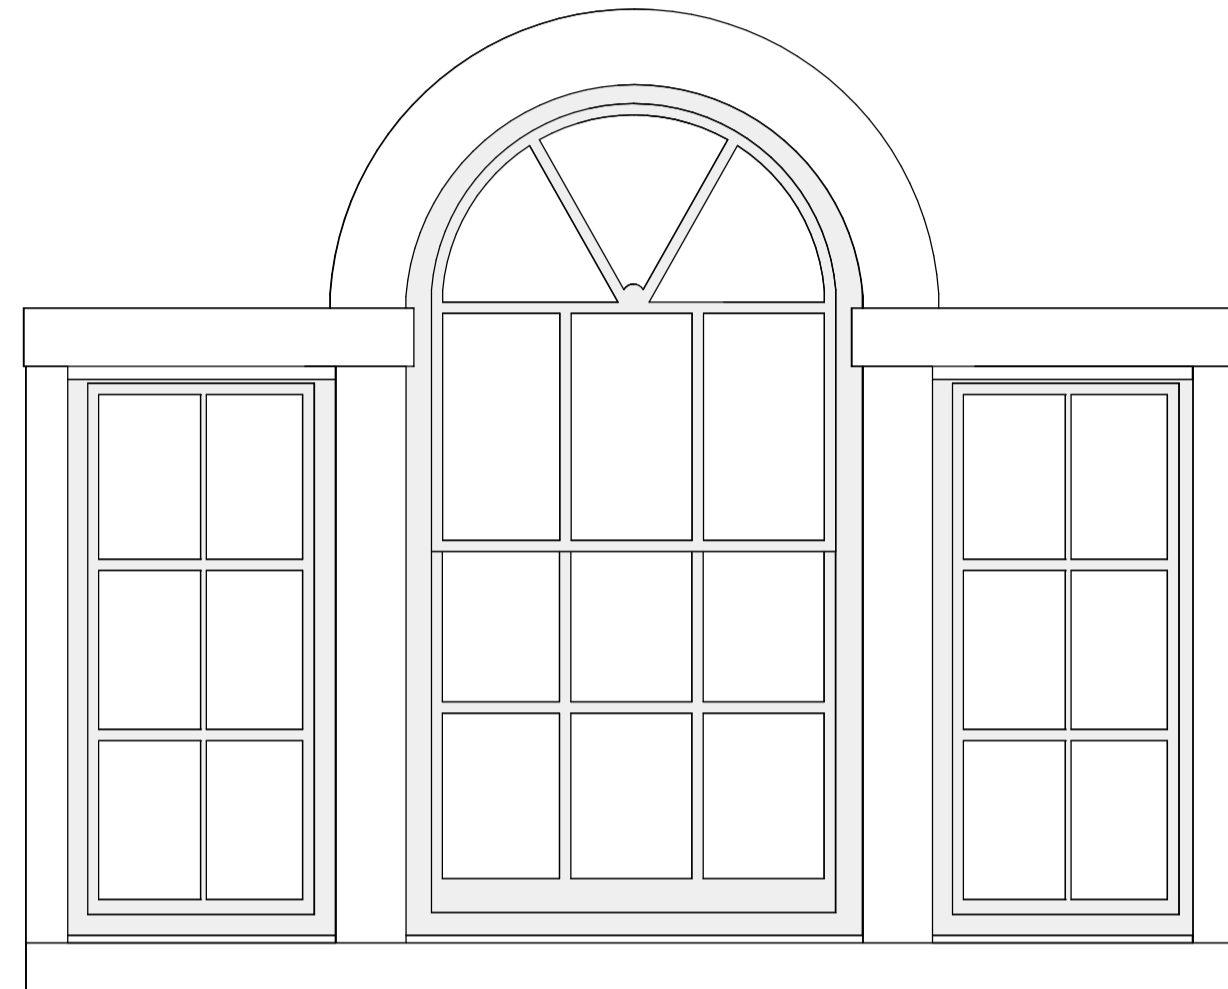


Window Type C
 Single glazed 6 panel timber window to match existing windows. To be painted white.

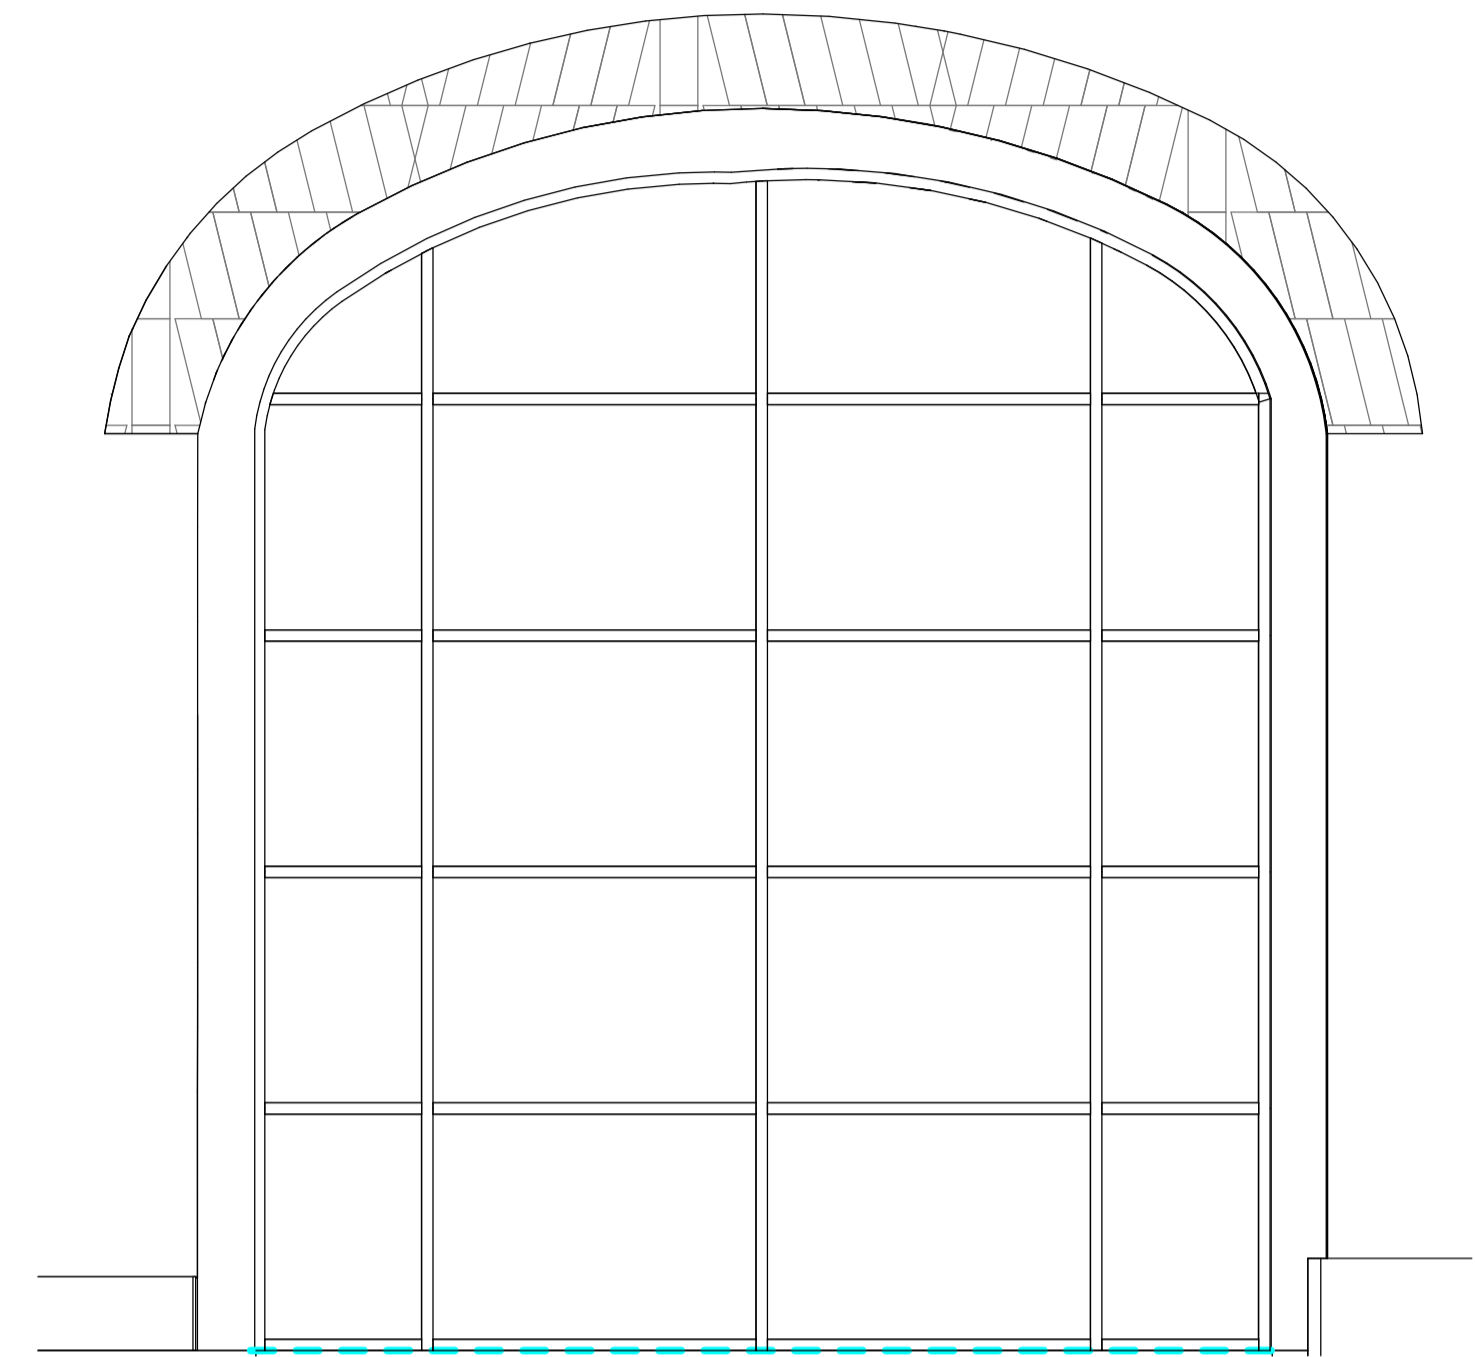


Window Type D
 Metal crittall style window in black. Existing stable doors to be re-installed in front of glazing

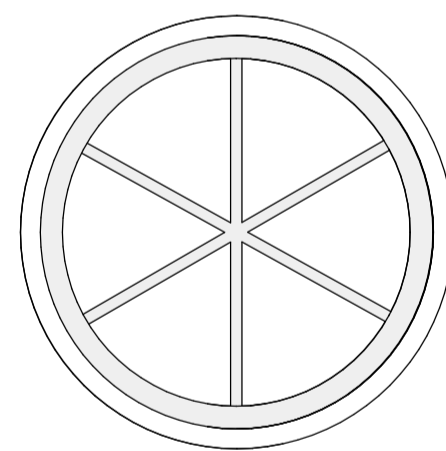

Window Type E
 Single glazed 6 panel timber framed round window to match existing round windows. To be painted white.

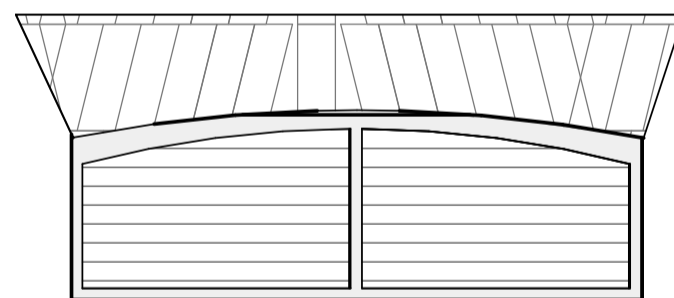

Window Type F
 Louvred window for kitchen extract.

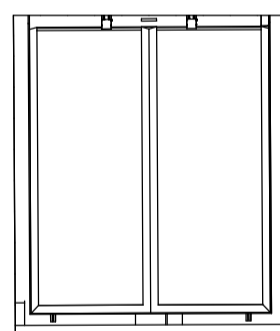

Rooflight
 New conservation rooflight installed to existing roof. Black finish. To sit flush with existing tiles.

Proposed Window Schedule		
Mark	Window Type	Comments
W.00.10	C	New window in existing opening to replace blind window. Refer to type drawing for details.
W.00.11	C	New window in existing opening to replace blind window. Refer to type drawing for details.
W.00.20	A	New window in existing opening. Refer to type drawing for details.
W.00.21	A	New window in existing opening. Refer to type drawing for details.
W.00.23	F	New louvred window in existing opening.
W.00.26	E	New window in new opening. Refer to type drawing for details.
W.01.06	A	New window in existing opening to replace blind window. Refer to type drawing for details.
W.01.09	A	New window in existing opening to replace blind window. Refer to type drawing for details.
W.01.10	B	New window in existing opening to replace blind window. Refer to type drawing for details.
W.01.11	B	New window in existing opening to replace blind window. Refer to type drawing for details.
W.01.12	B	New window in existing opening to replace blind window. Refer to type drawing for details.
W.01.19	A	New window in existing opening to replace blind window. Refer to type drawing for details.
W.01.20	A	New window in existing opening to replace blind window. Refer to type drawing for details.
W.01.24	A	New window in existing opening to replace blind window. Refer to type drawing for details.
W.01.28	A	New window in new opening. Refer to type drawing for details.
W.01.29	A	New window in new opening. Refer to type drawing for details.
W.RF.01	Rooflight	Conservation rooflight in new opening.
W.RF.02	Rooflight	Conservation rooflight in new opening.
W.RF.03	Rooflight	Conservation rooflight in new opening.
W.RF.04	Rooflight	Conservation rooflight in new opening.
W.RF.06	Rooflight	Conservation rooflight in new opening.
W.RF.09	A	New window in existing opening. Refer to type drawing for details.
W.00.28	D	New crittall style glazing to existing opening.

revision	date	description	drawn	checked
P01	15.12.23	Issued for planning	RM	NB

brown + company

project:
 Hotham Hall Estate
 Hotham, York YO43 4UA

drawing:
 External Details - Window Types

status:
 Planning

scale:
 1:20



Sheet size:
 A1

job number author zone level type role drawing number revision
 23039 - BC - Z1 - XX - DR - A - 03-500 P01