



Proposed Door Infill
 1 : 5

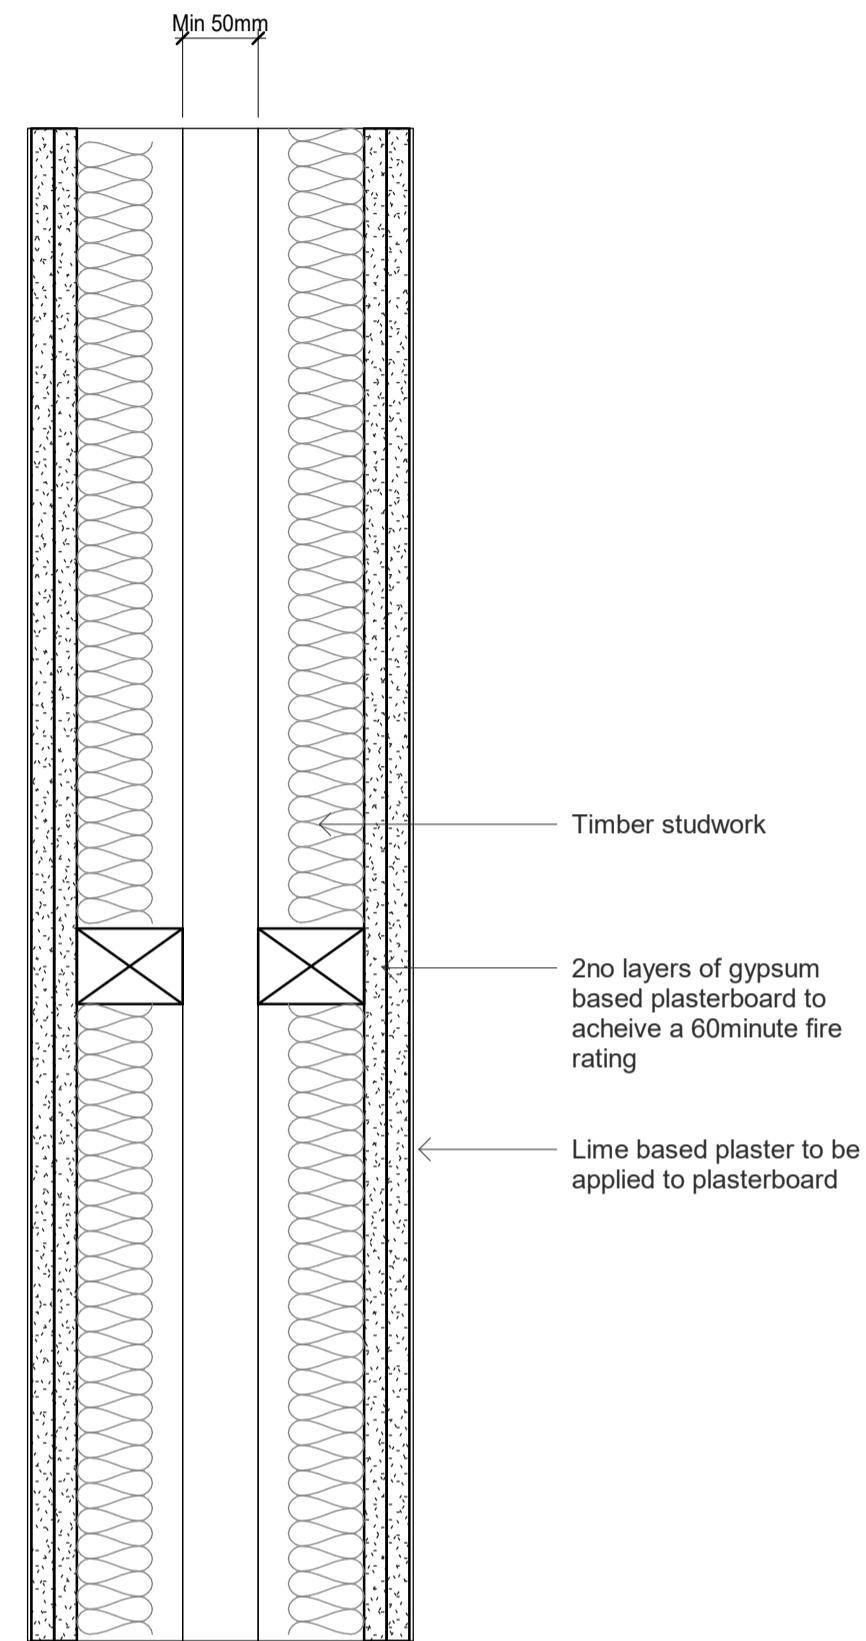

Proposed Party Wall Detail
 1 : 5

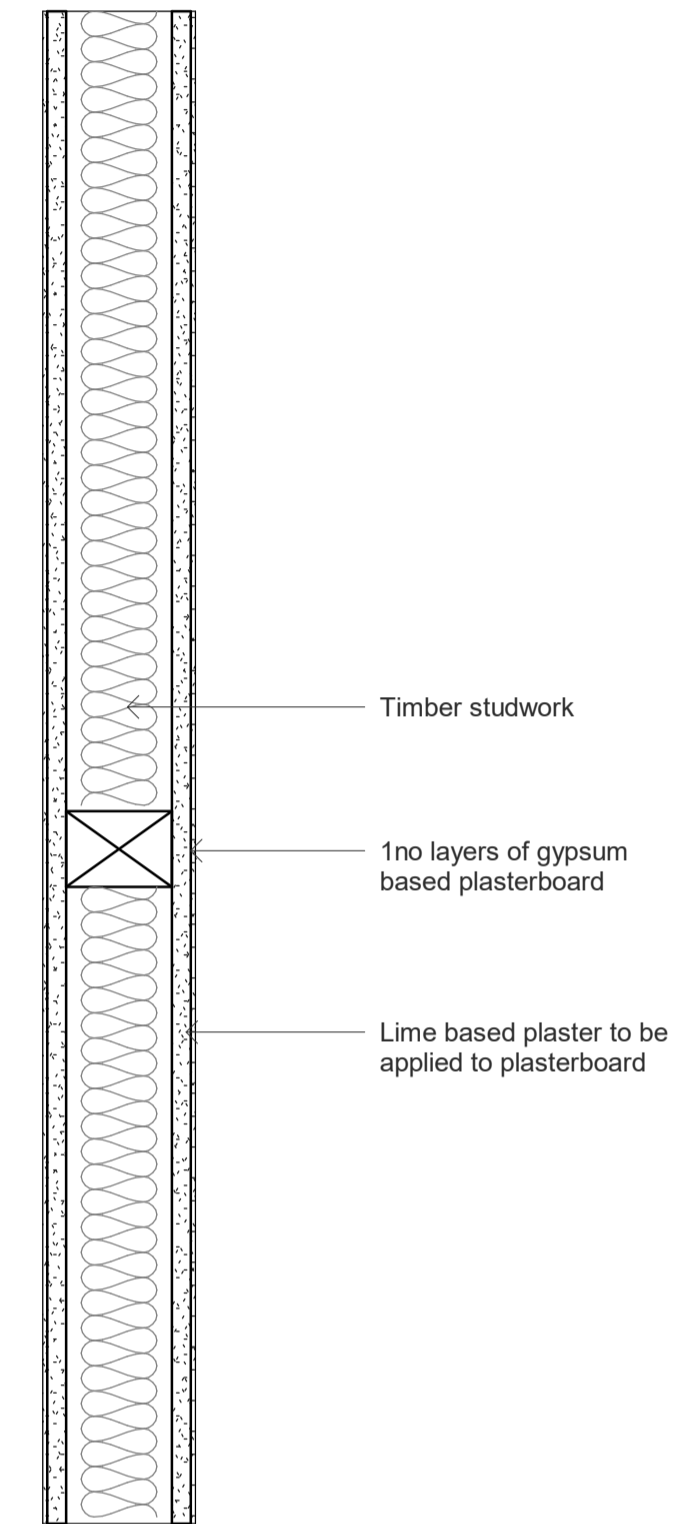

Proposed Internal Wall Detail
 1 : 5

revision	date	description	drawn	checked
P01	15.12.23	Issued for planning	RM	NB

brown + company

project:
 Hotham Hall Estate
 Hotham, York YO43 4UA

drawing:
 Internal Details - Walls

status:
 Planning

scale:
 1:5

Sheet size:
 A1

job number	author	zone	level	type	role	drawing number	revision
23039 - BC - Z1 - XX - DR - A - 03-512							P01