



Elevation G - Existing
 1 : 100



Key Plan
 1 : 500

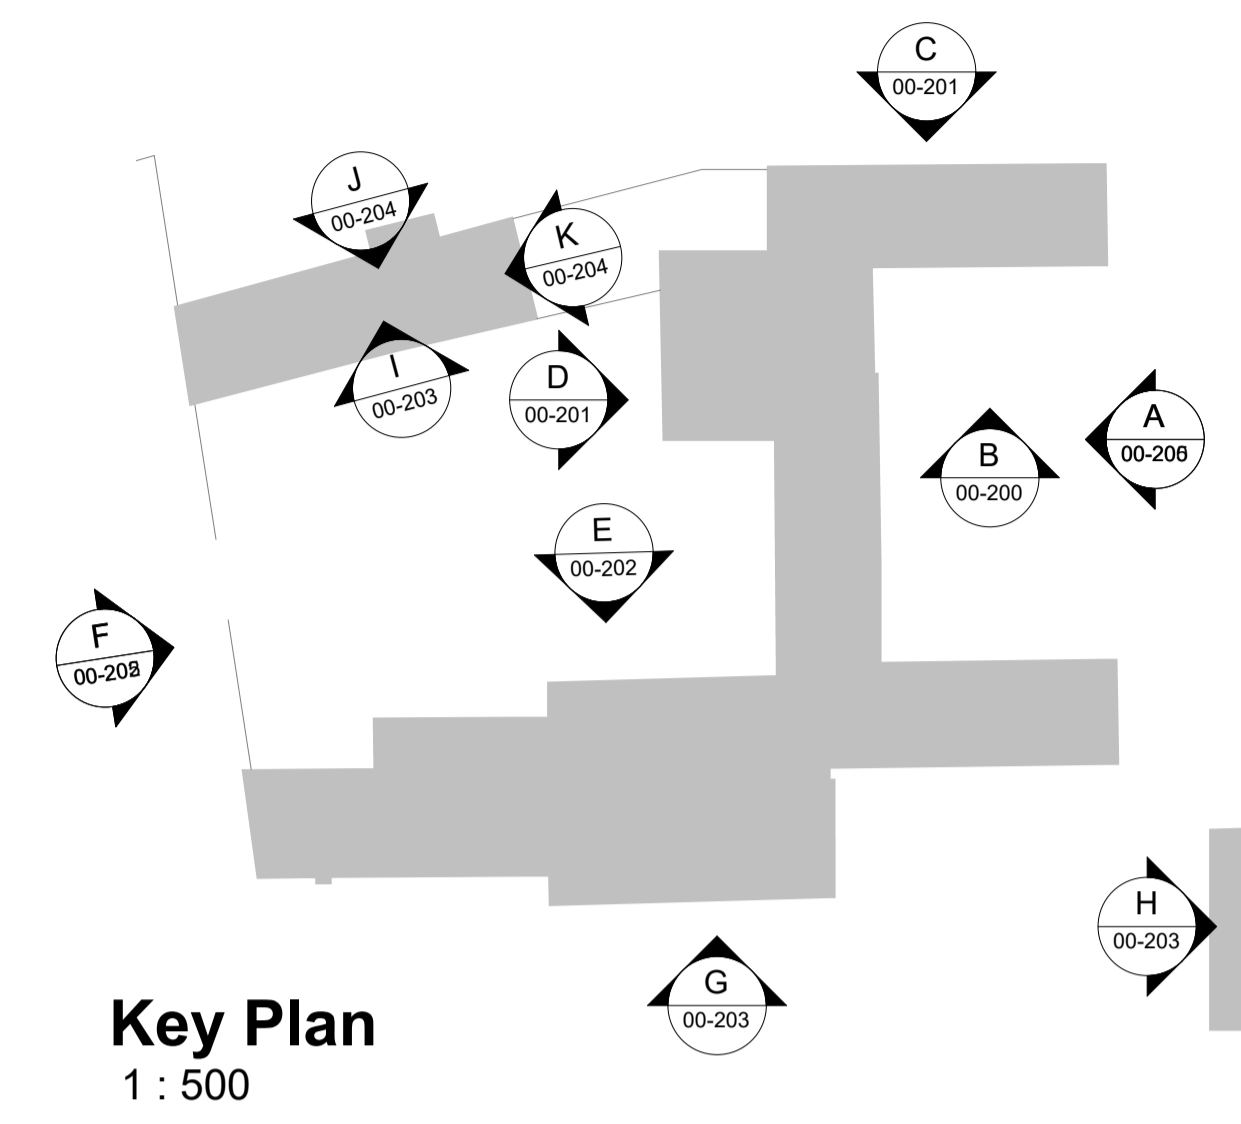

Elevation H - Existing
 1 : 100

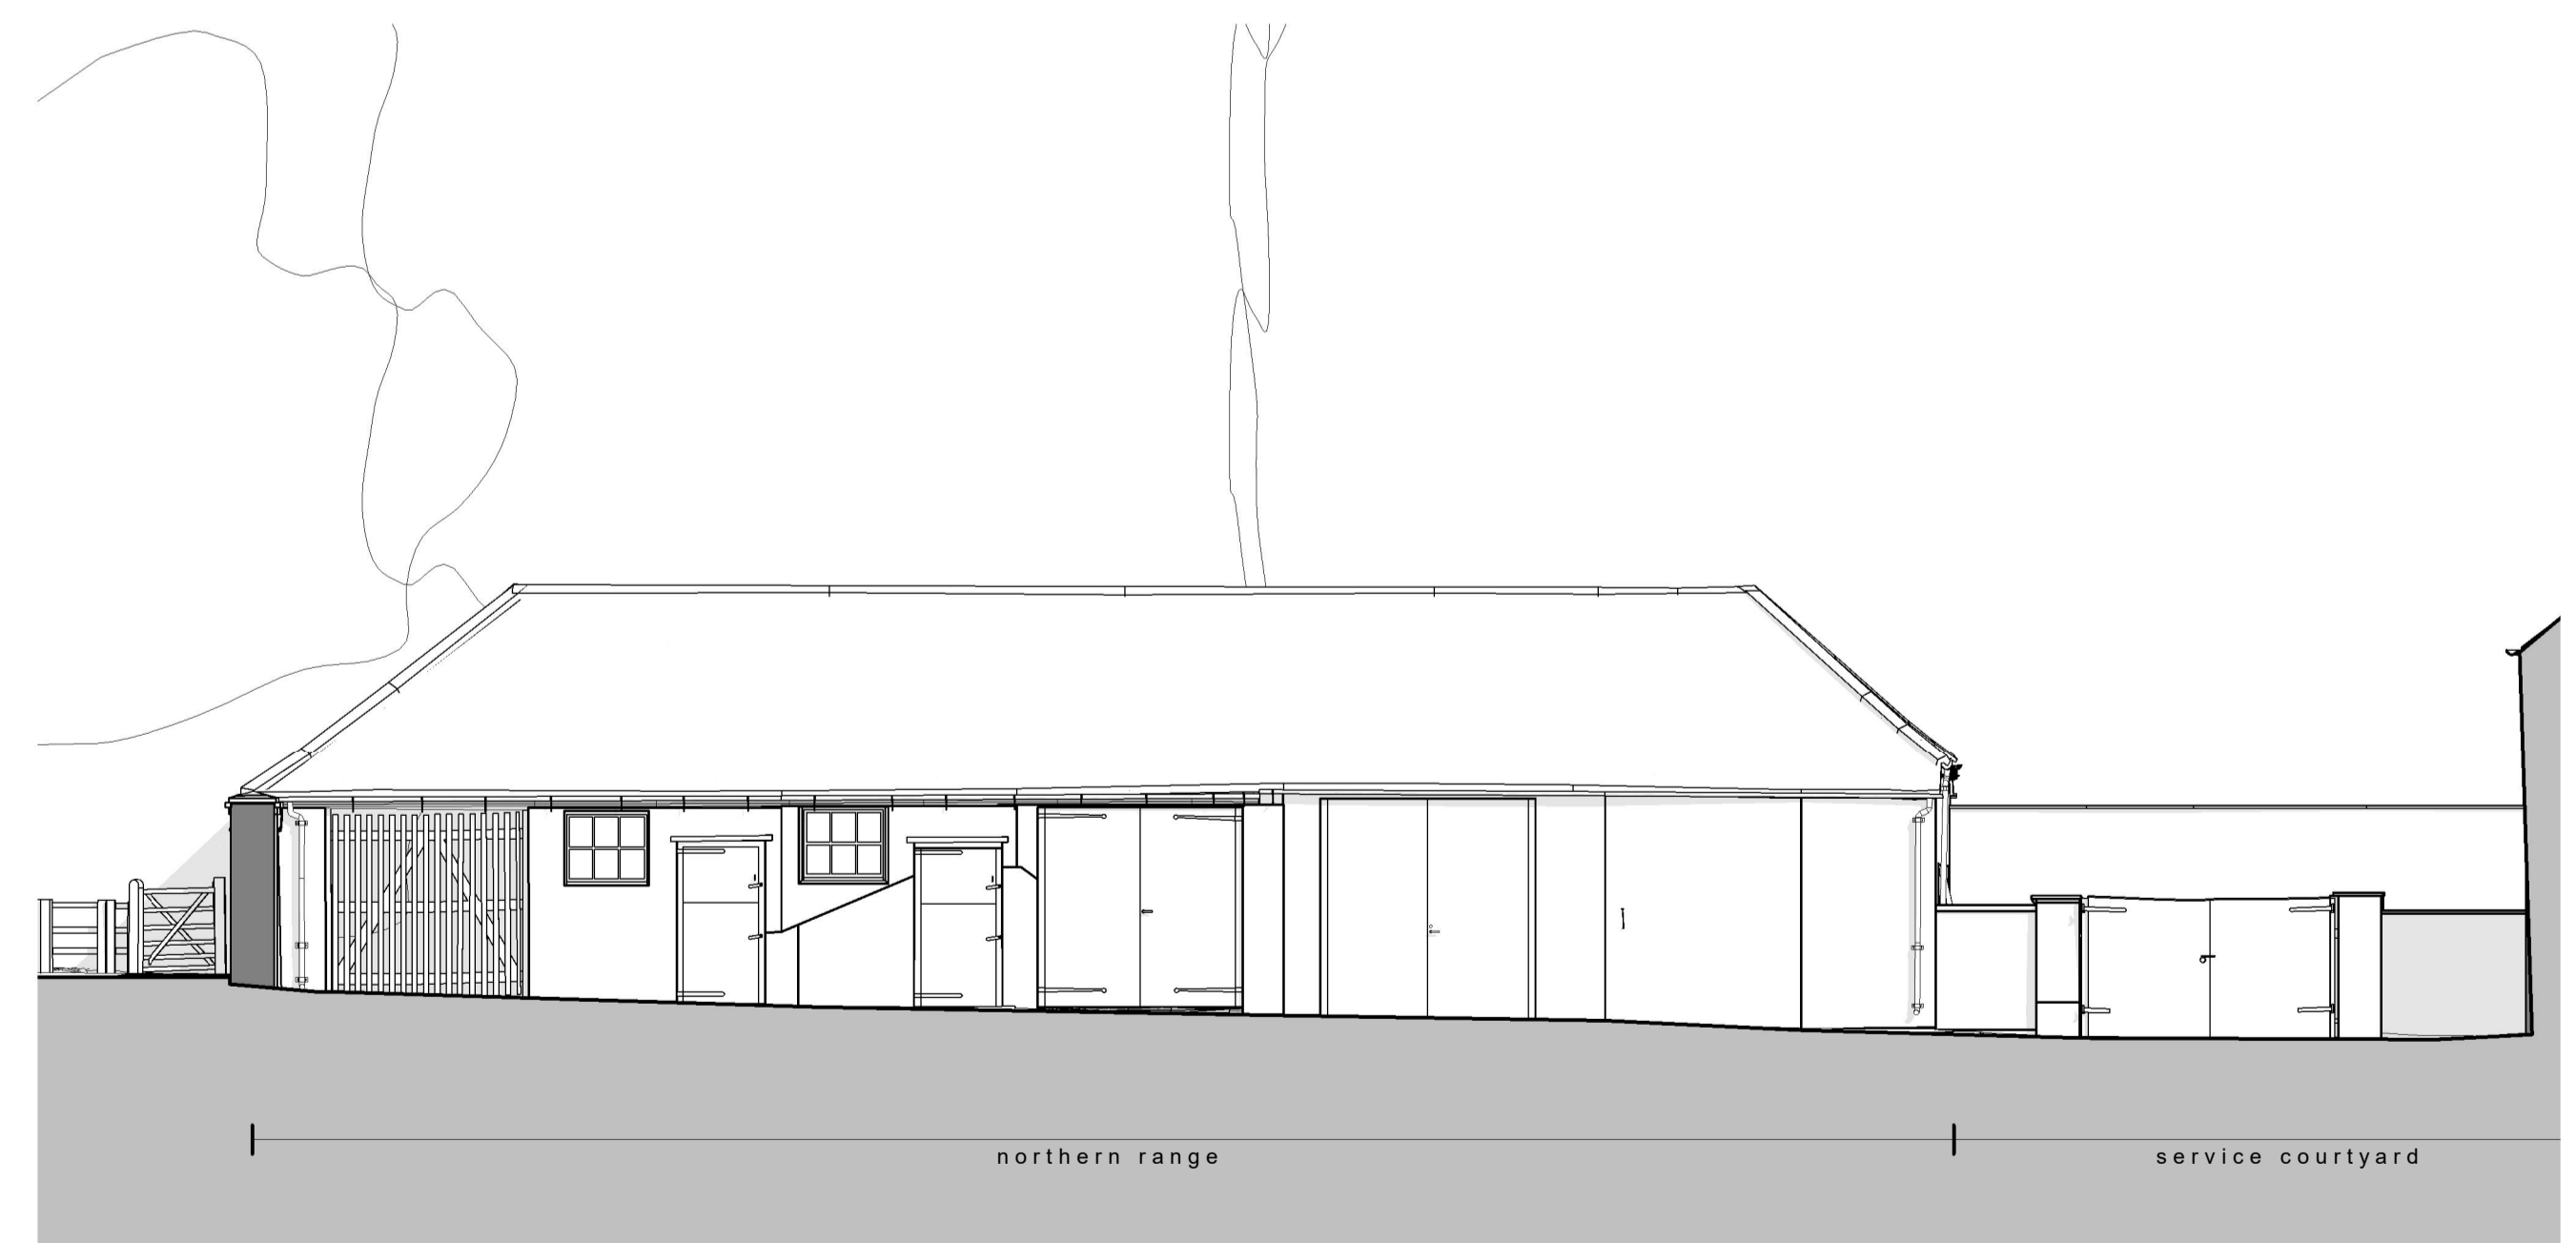

Elevation I - Existing
 1 : 100


revision	date	description	drawn	checked
P01	15.12.23	Issued for planning	RM	NB

brown + company

project:
 Hotham Hall Estate
 Hotham, York YO43 4UA

drawing:
 Existing Elevations

status:
 Existing

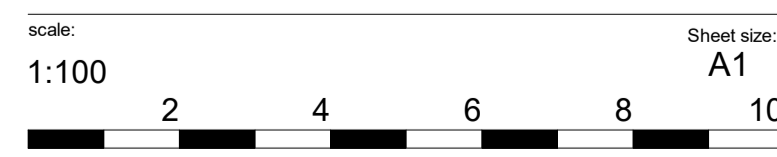

job number	author	zone	level	type	role	drawing number	revision
23039	BC	Z1	XX	DR	A	00-203	P01