



Section 08 - Existing
 1 : 50

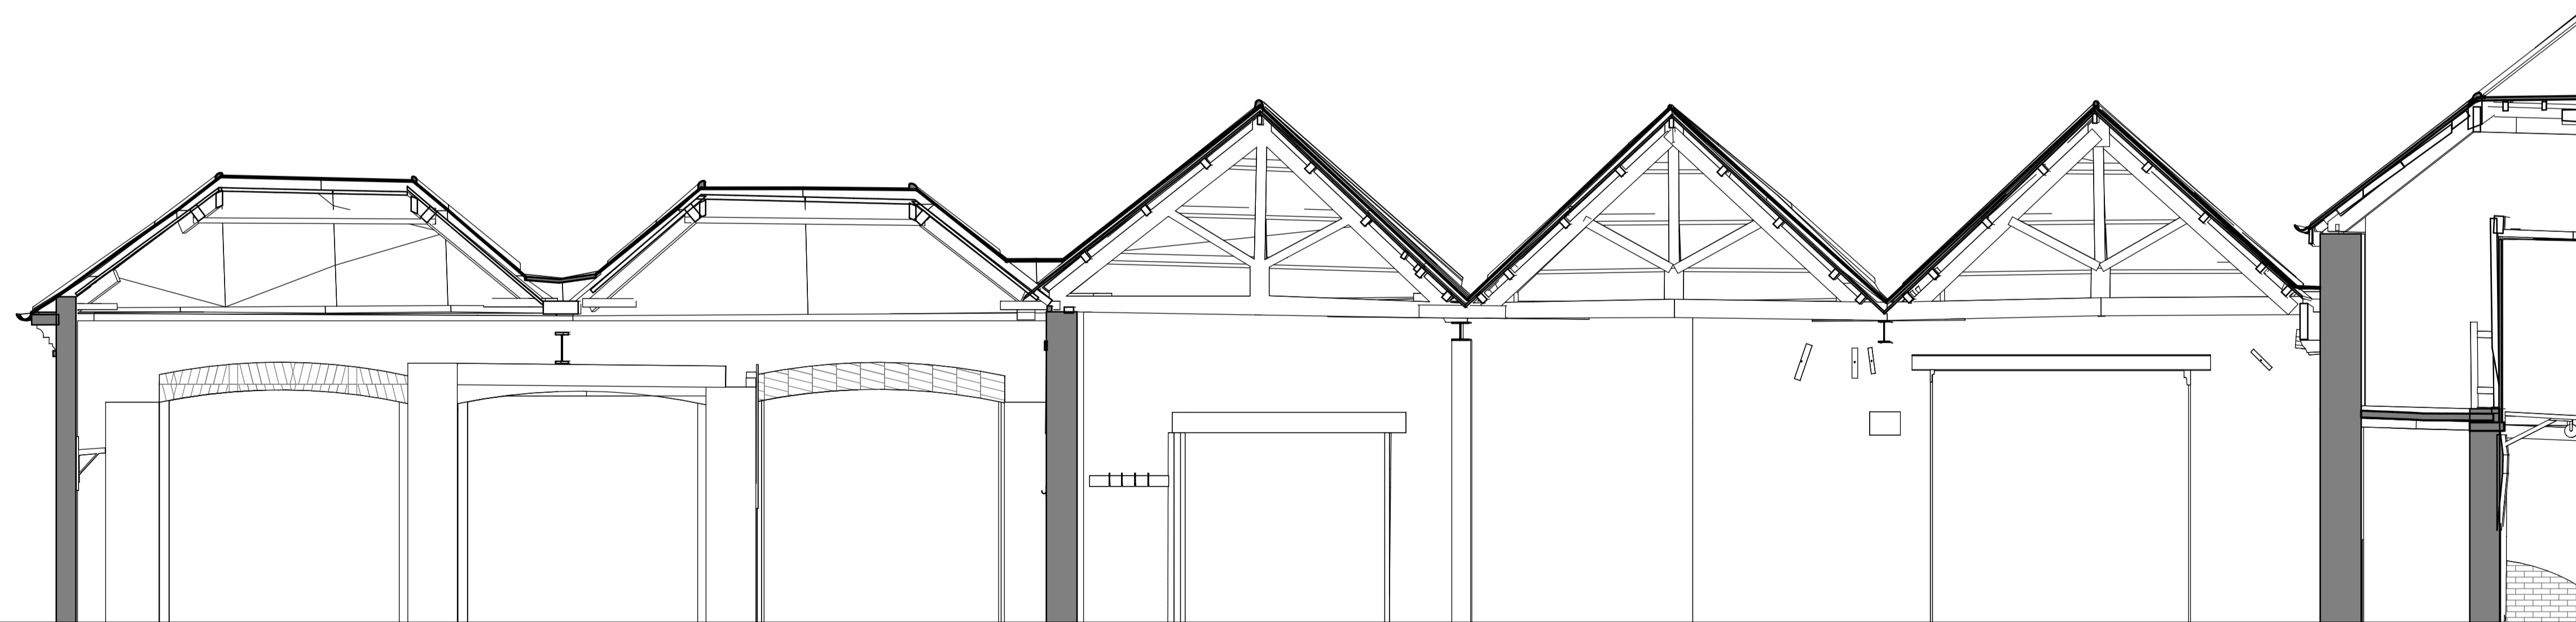

Section 09 - Existing
 1 : 50

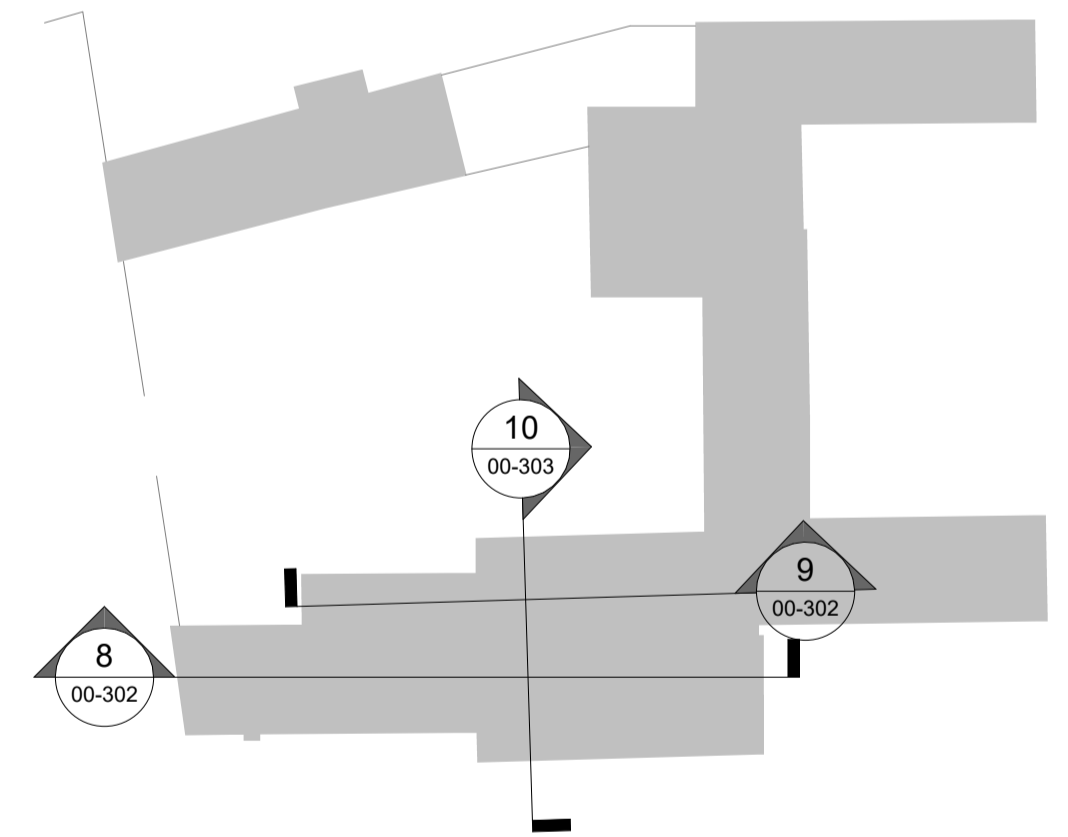

revision	date	description	drawn	checked
P01	15.12.23	Issued for planning	RM	NB

brown + company

project:
 Hotham Hall Estate
 Hotham, York YO43 4UA

drawing:
 Event Space - Sections Existing

status:
 Existing

scale:
 1:50 Sheet size:
 A1



job number	author	zone	level	type	role	drawing number	revision
23039	BC	Z1	XX	DR	A	00-302	P01