


## Elevation A - Proposed Annotated

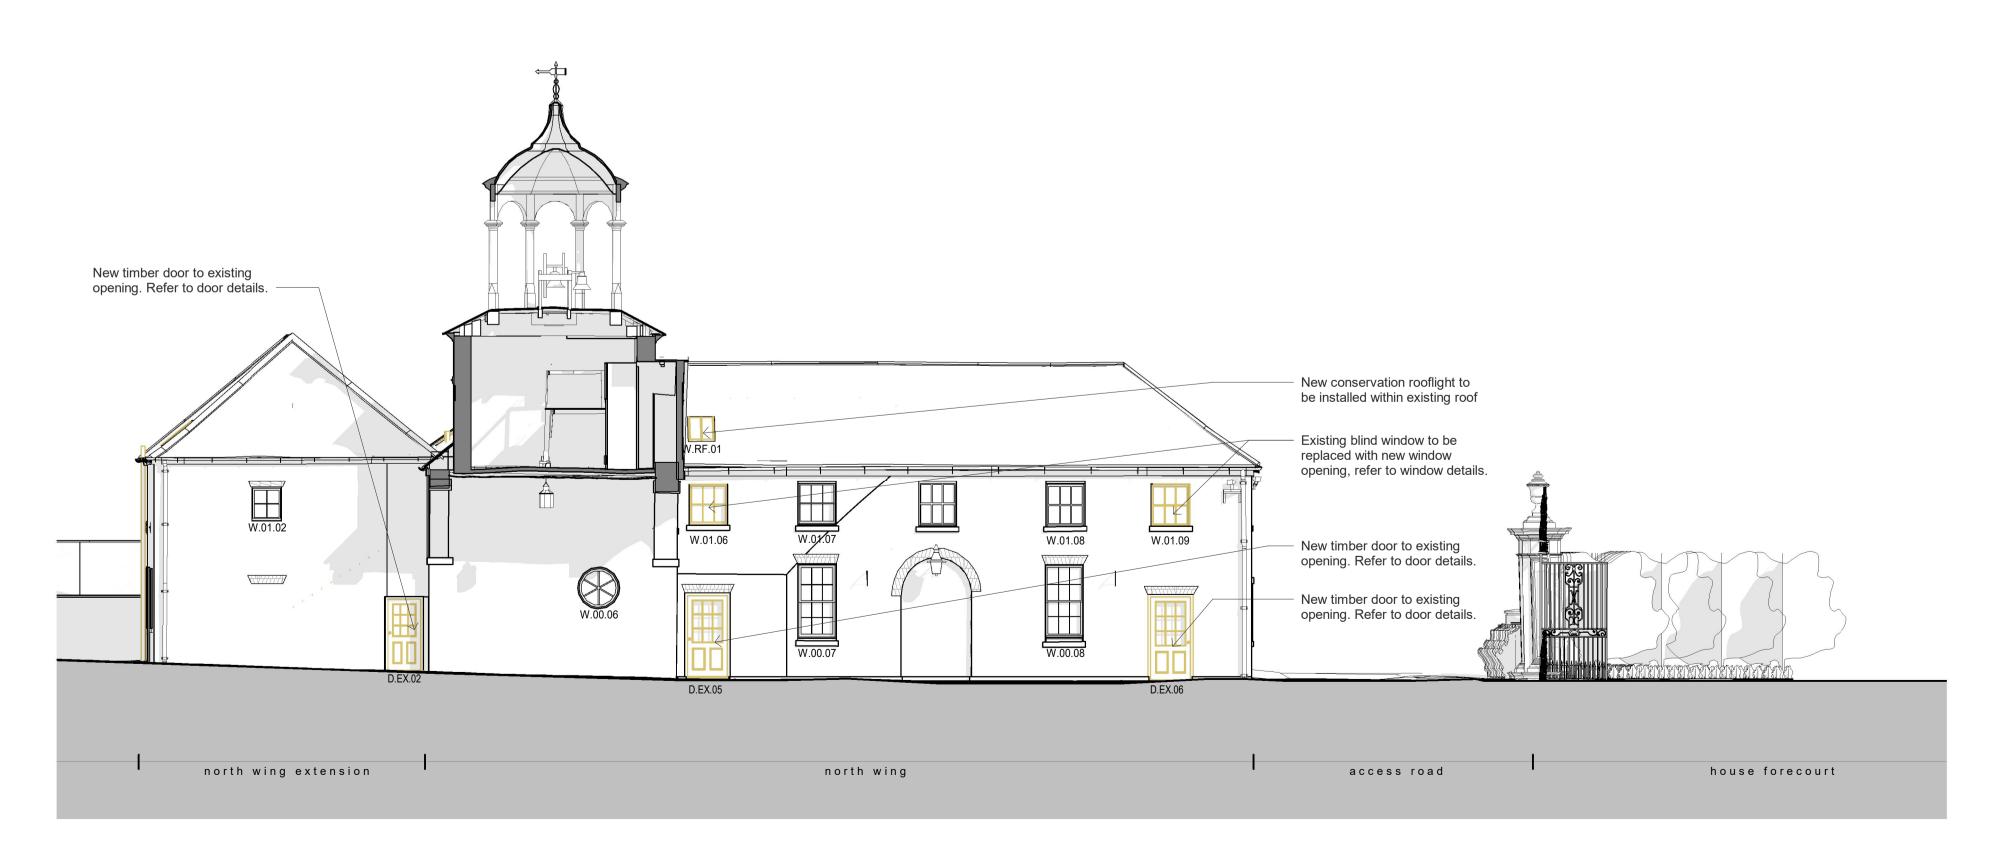


## Elevation B - Proposed Annotated


Copyright:

This drawing is the sole copyright of brown + company any reproduction in any form is forbidden unless permission is granted in writing.


Do not scale from this drawing, any discrepancies on site should be brought too the attention of brown + company

Work and materials must comply with the current building regulations and any relevant codes of practice, and must be read in conjunction with the building specification and any other consultants or sub-contractor information.

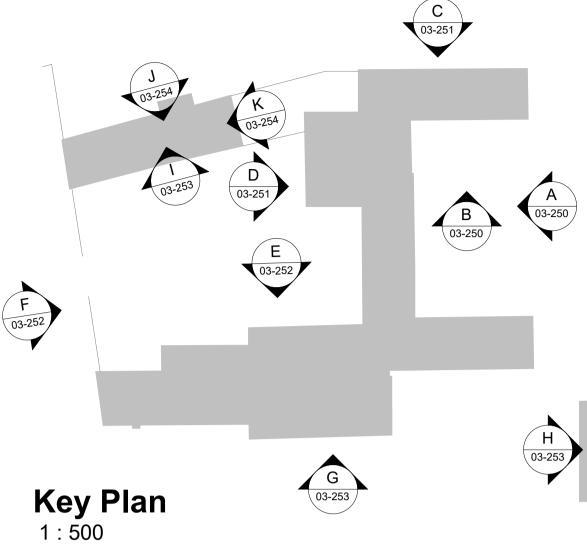

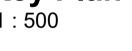

## <u>Notes</u>

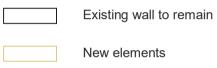

New elements

All existing windows to be retained, repaired and repainted white.

All existing internal walls to recieve new breathable lime based plaster.

All cementitous mortar to external walls to be removed and replaced with lime based mortar.

P01	15.12.23	Issued for planning		RM	NB
revision	date	description		drawn	checke
hr	ΌW	m			
+	cor	npan	<b>y</b>		
		•			
project:					
Hotha	am Hall	Estate			
Hotha	am, York	x YO43 4UA			
drawing:					
Propo	osed Ele	vations Anno	tated		
status:					
Plann	ing				
scale:				S	Sheet siz
1:100					A1
	2	4	6	8	1

author zone level type

23039 - BC - Z1 - XX - DR - A - 03-250 P01

job number

role drawing number revision