


Elevation C - Existing

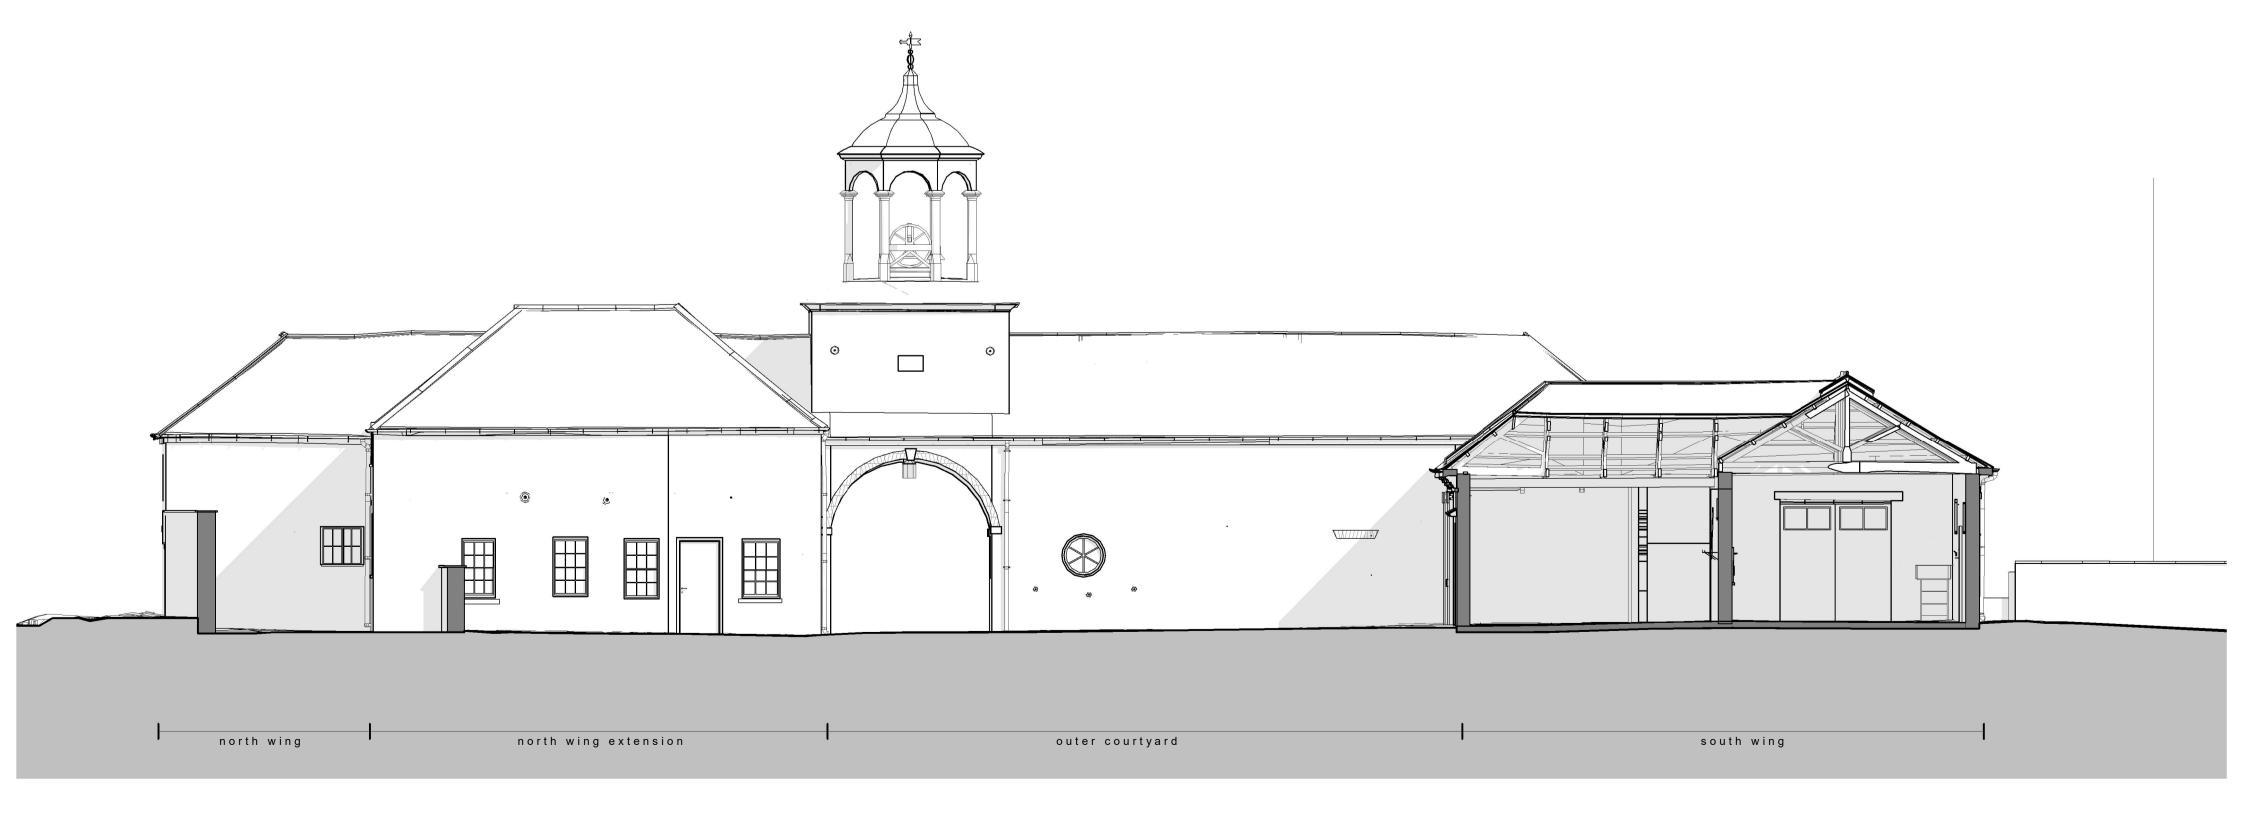


Elevation D - Existing

Copyright:

This drawing is the sole copyright of brown + company any reproduction in any form is forbidden unless permission is granted in writing.

Do not scale from this drawing, any discrepancies on site should be brought too the attention of brown + company

Work and materials must comply with the current building regulations and any relevant codes of practice, and must be read in conjunction with the building specification and any other consultants or sub-contractor information.

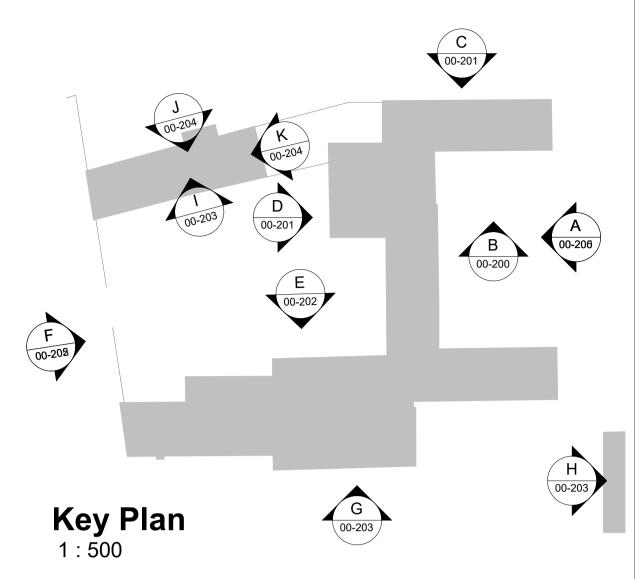

revision	date	description		draw	n checked
bro		'n			
	•				
+C	or	npa	nv		
	•••)		
project:					
Hotham	n Hall	Estate			
Hotham	n, York	(YO43 4L	JA		
drawing:					
Existing	n Flev	ations			
	9				
status:					
Existing	g				
scale:					Sheet size
1:100					A1
	2	4	6	8	10
job number	author	zone level	type role	drawing number	revision

23039 - BC - Z1 - XX - DR - A - 00-201 P01

RM NB

P01 15.12.23 Issued for planning