



**Elevation A [extended] - Proposed**  
 1 : 200

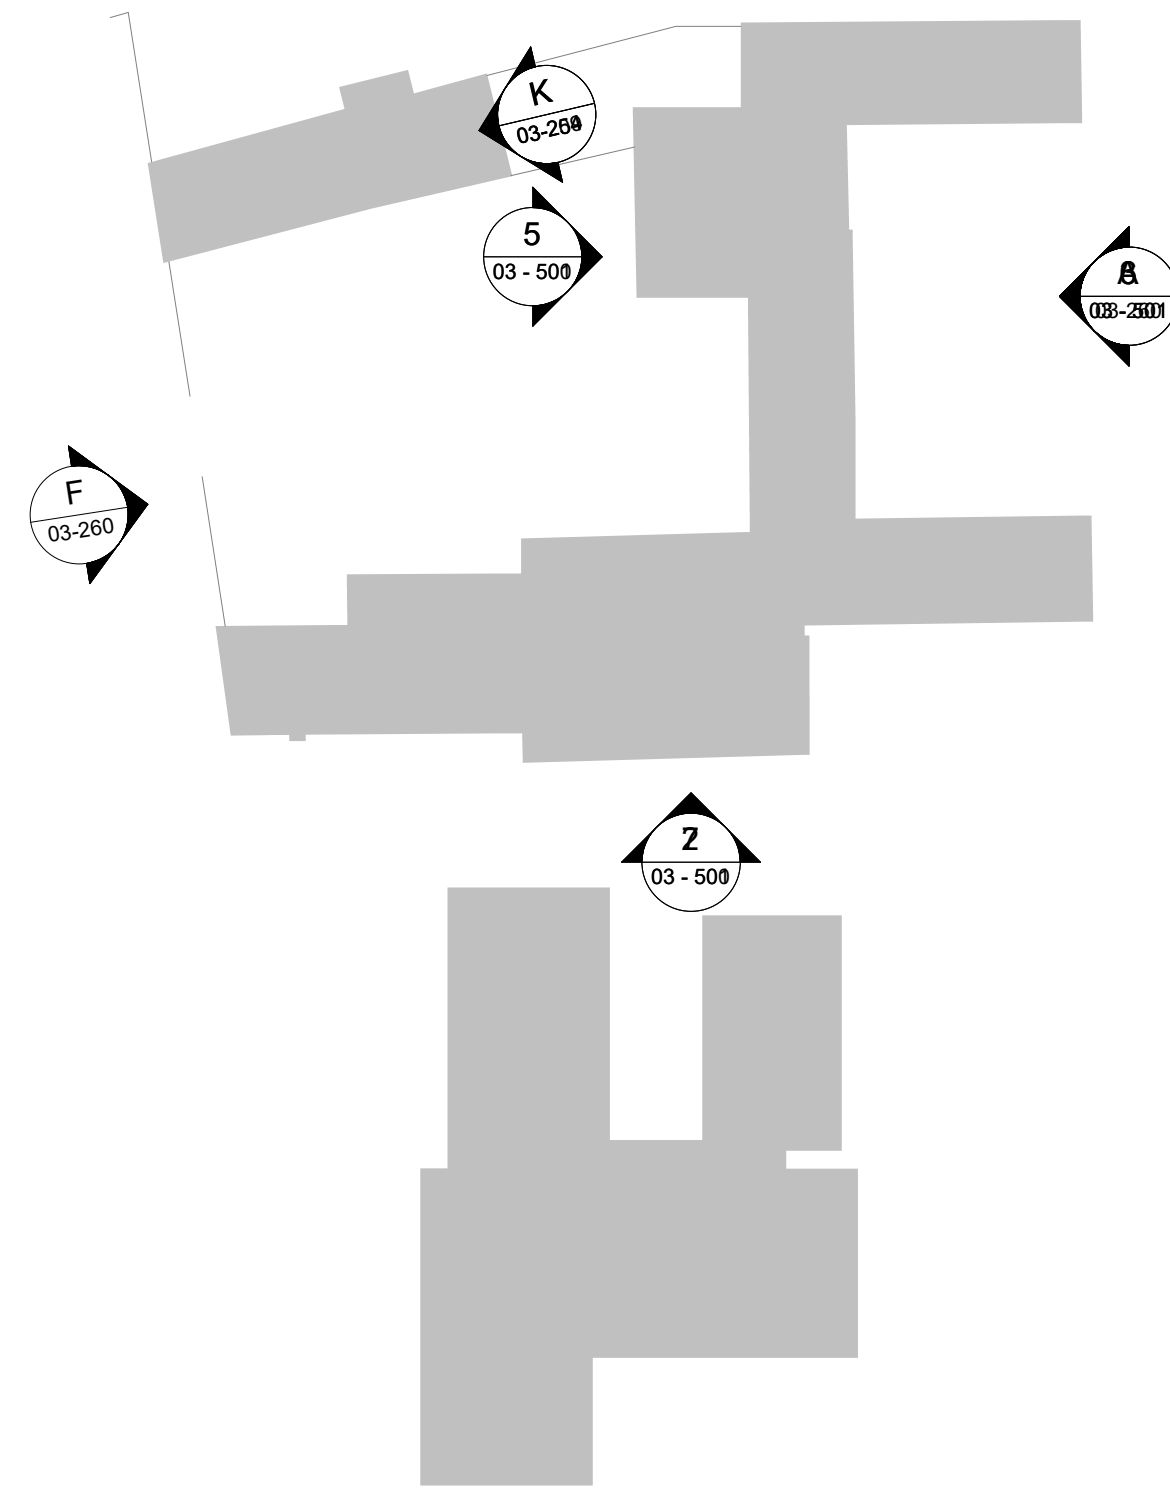

**Key Plan**  
 1 : 500

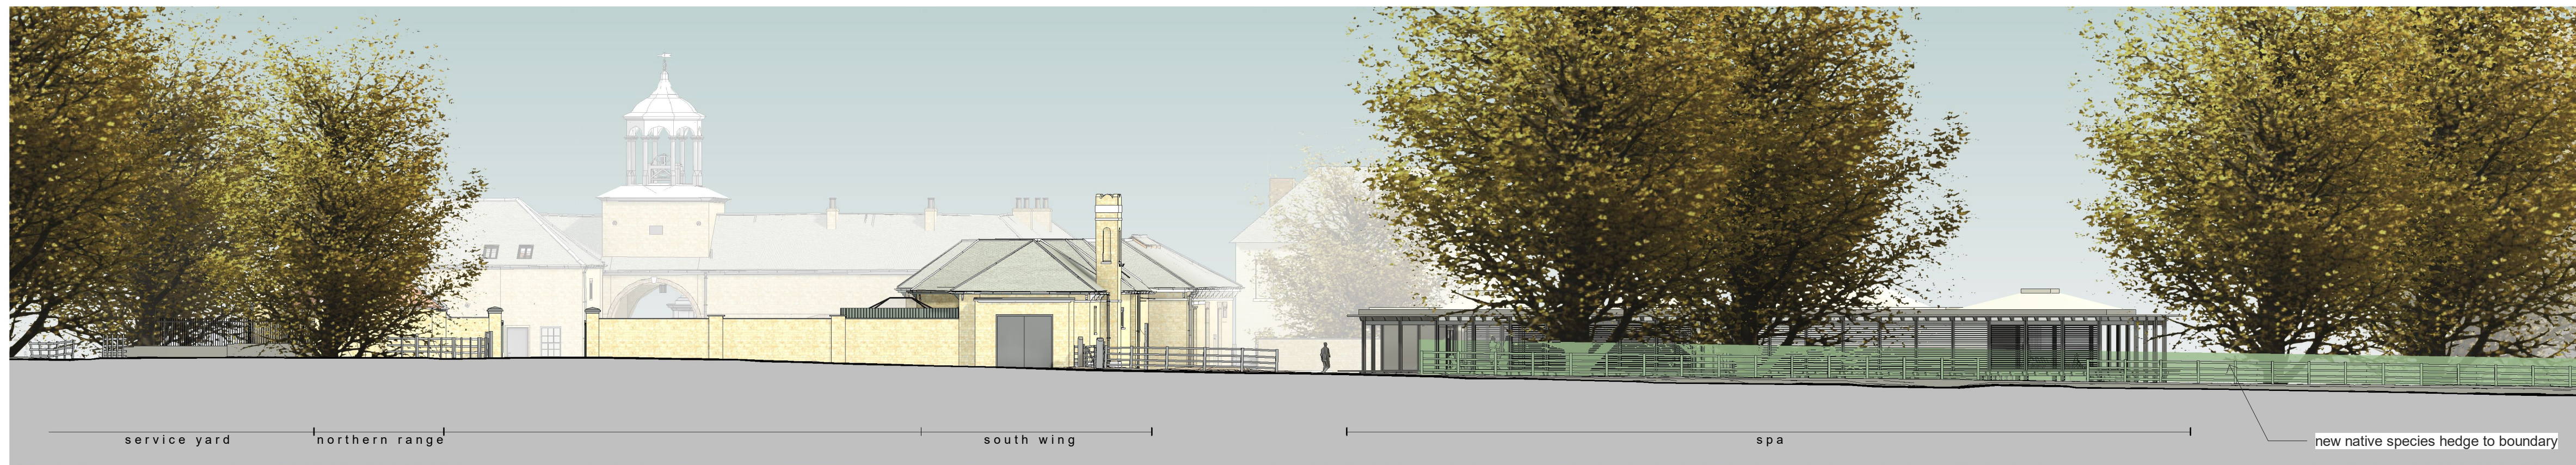

**Elevation F [extended] - Proposed**  
 1 : 200