

**PROPOSED APARTMENT TO REAR OF 1 NORTH BAR WITHIN: CROSS KEYS MEWS,
BEVERLEY HUI7 8AP**

June 2023

Job No. 2594


Jonathan S. Hobson R.I.B.A

Ingleby and Hobson Architects RIBA

FIRST FLOOR, 28 LAIRGATE, BEVERLEY, E. YORKSHIRE, HUI7 8EP

Tel: 01482 868690

email inghob@gmail.com

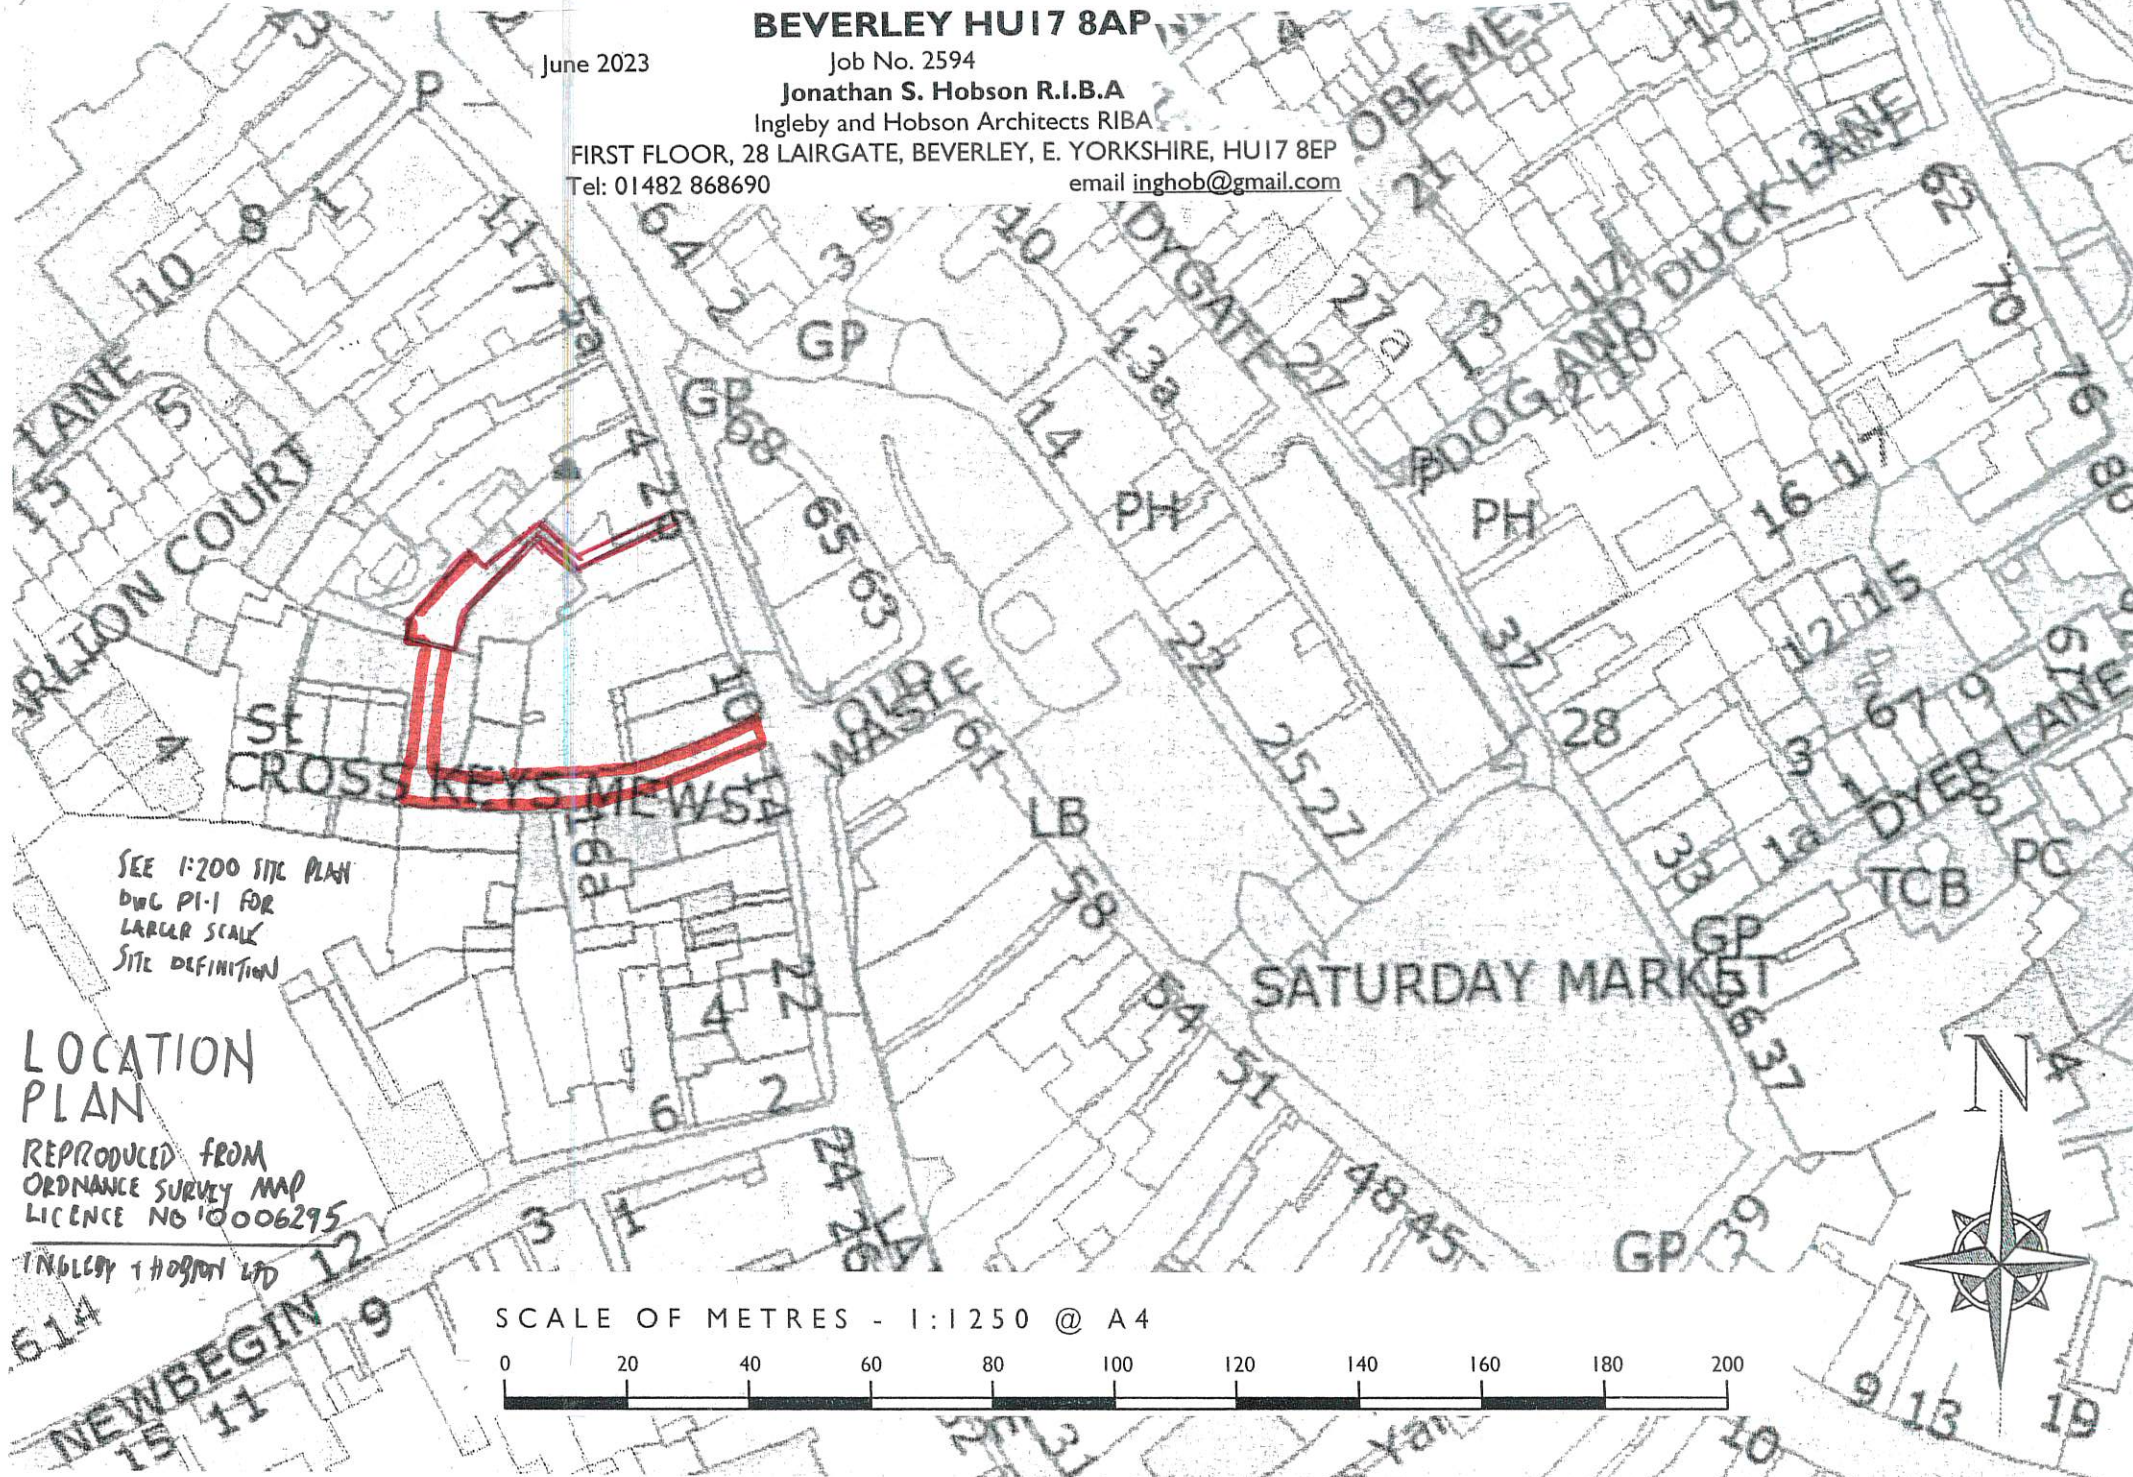

SEE 1:200 SITE PLAN
DWG PI-1 FOR
LARGER SCALE
SITE DEFINITION

LOCATION
PLAN

REPRODUCED FROM
ORDNANCE SURVEY MAP
LICENCE NO 10006295

INGLEBY & HOBSON LTD

SCALE OF METRES - 1:1250 @ A4

