




All Dimensions Shall be Checked on Site by the Contractor Prior to Commencement of Work on Site. Do Not Scale If in Doubt Ask.

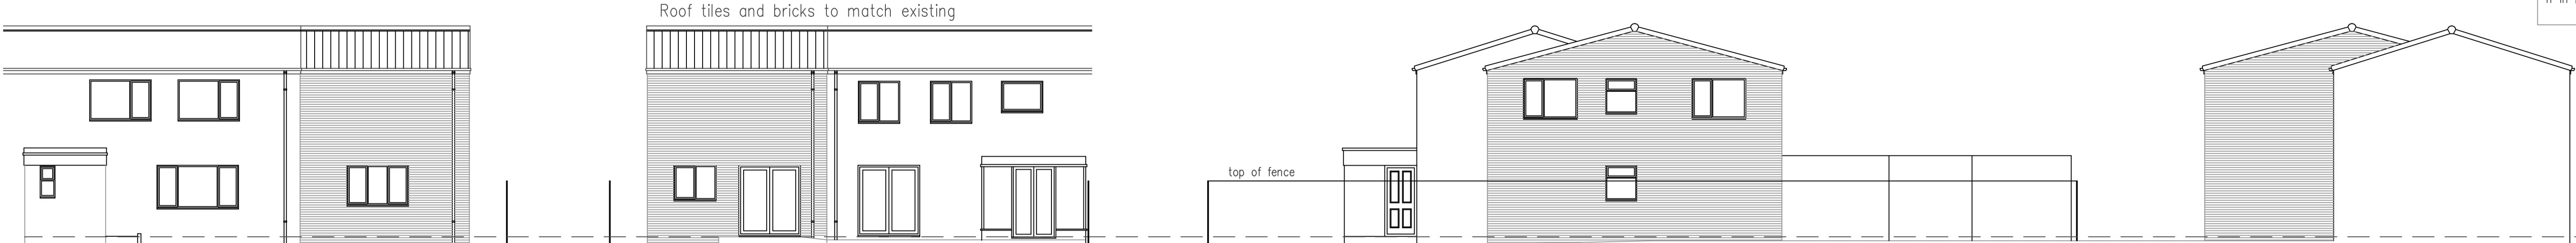


Proposed Front Elevation      Proposed Rear Elevation      Proposed Side Elevation      Proposed Side Elevation

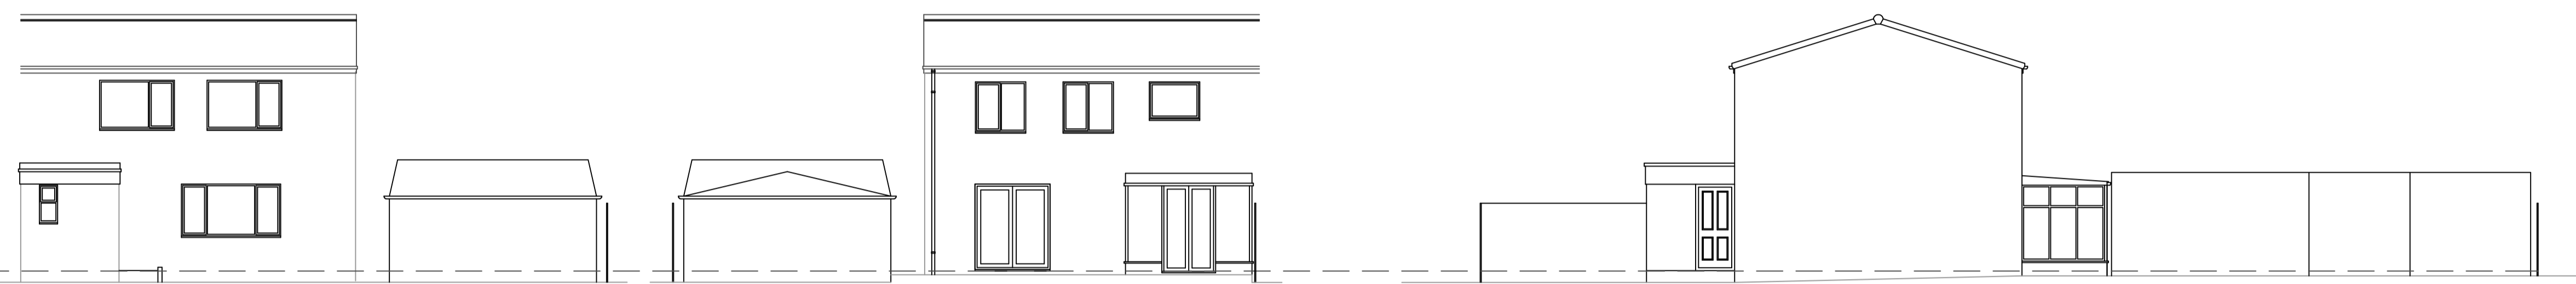


Existing Front Elevation      Existing Rear Elevation      Existing Side Elevation

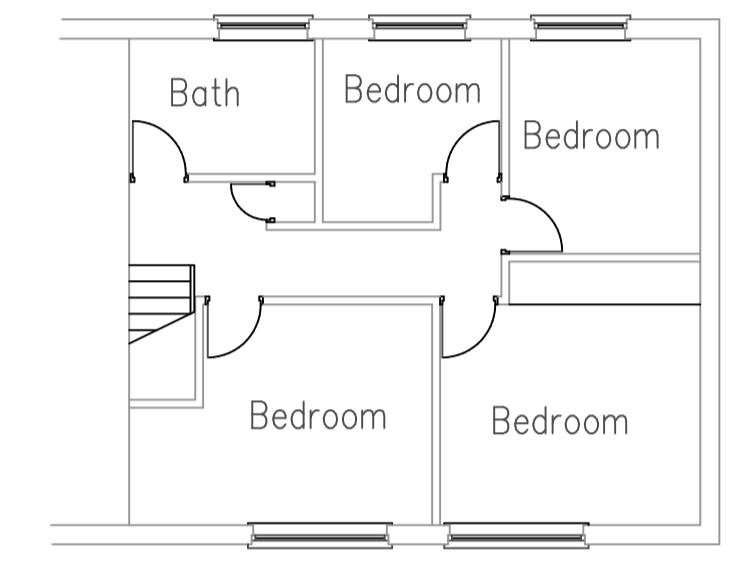


Existing First Floor Plan

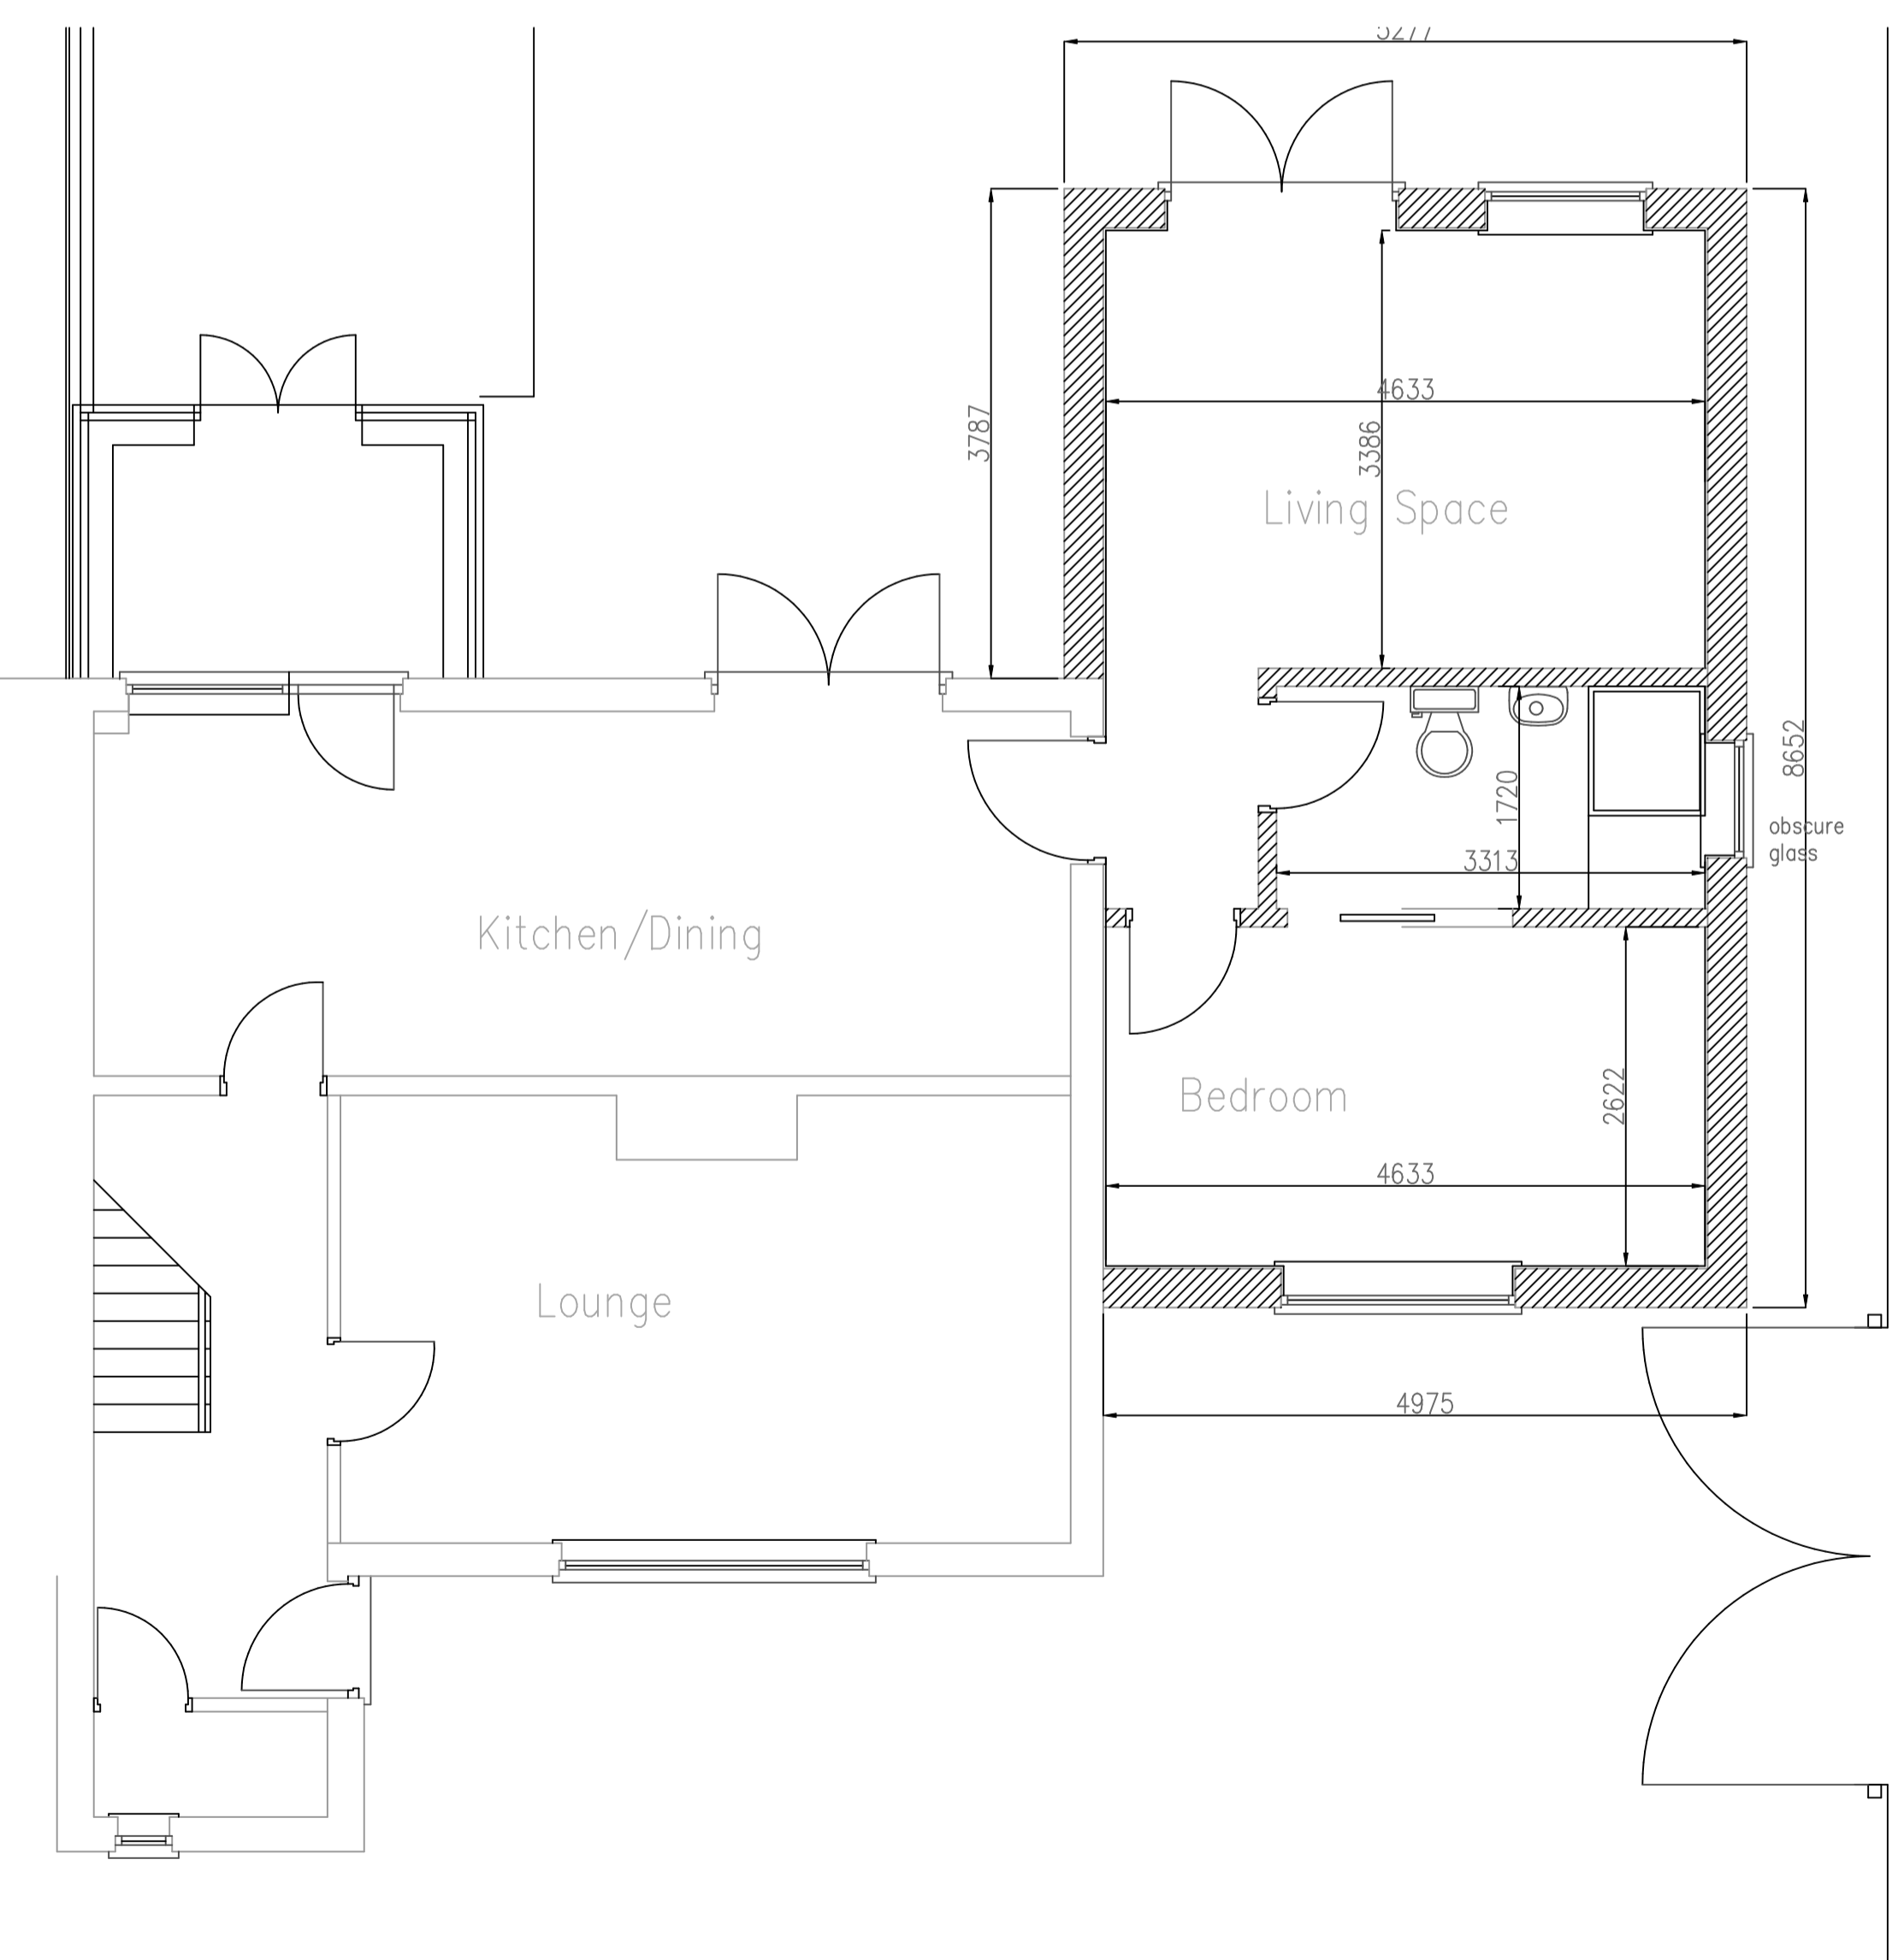


Proposed Ground Floor Plan

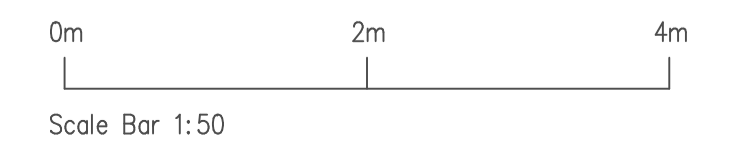

Scale Bar 1:50

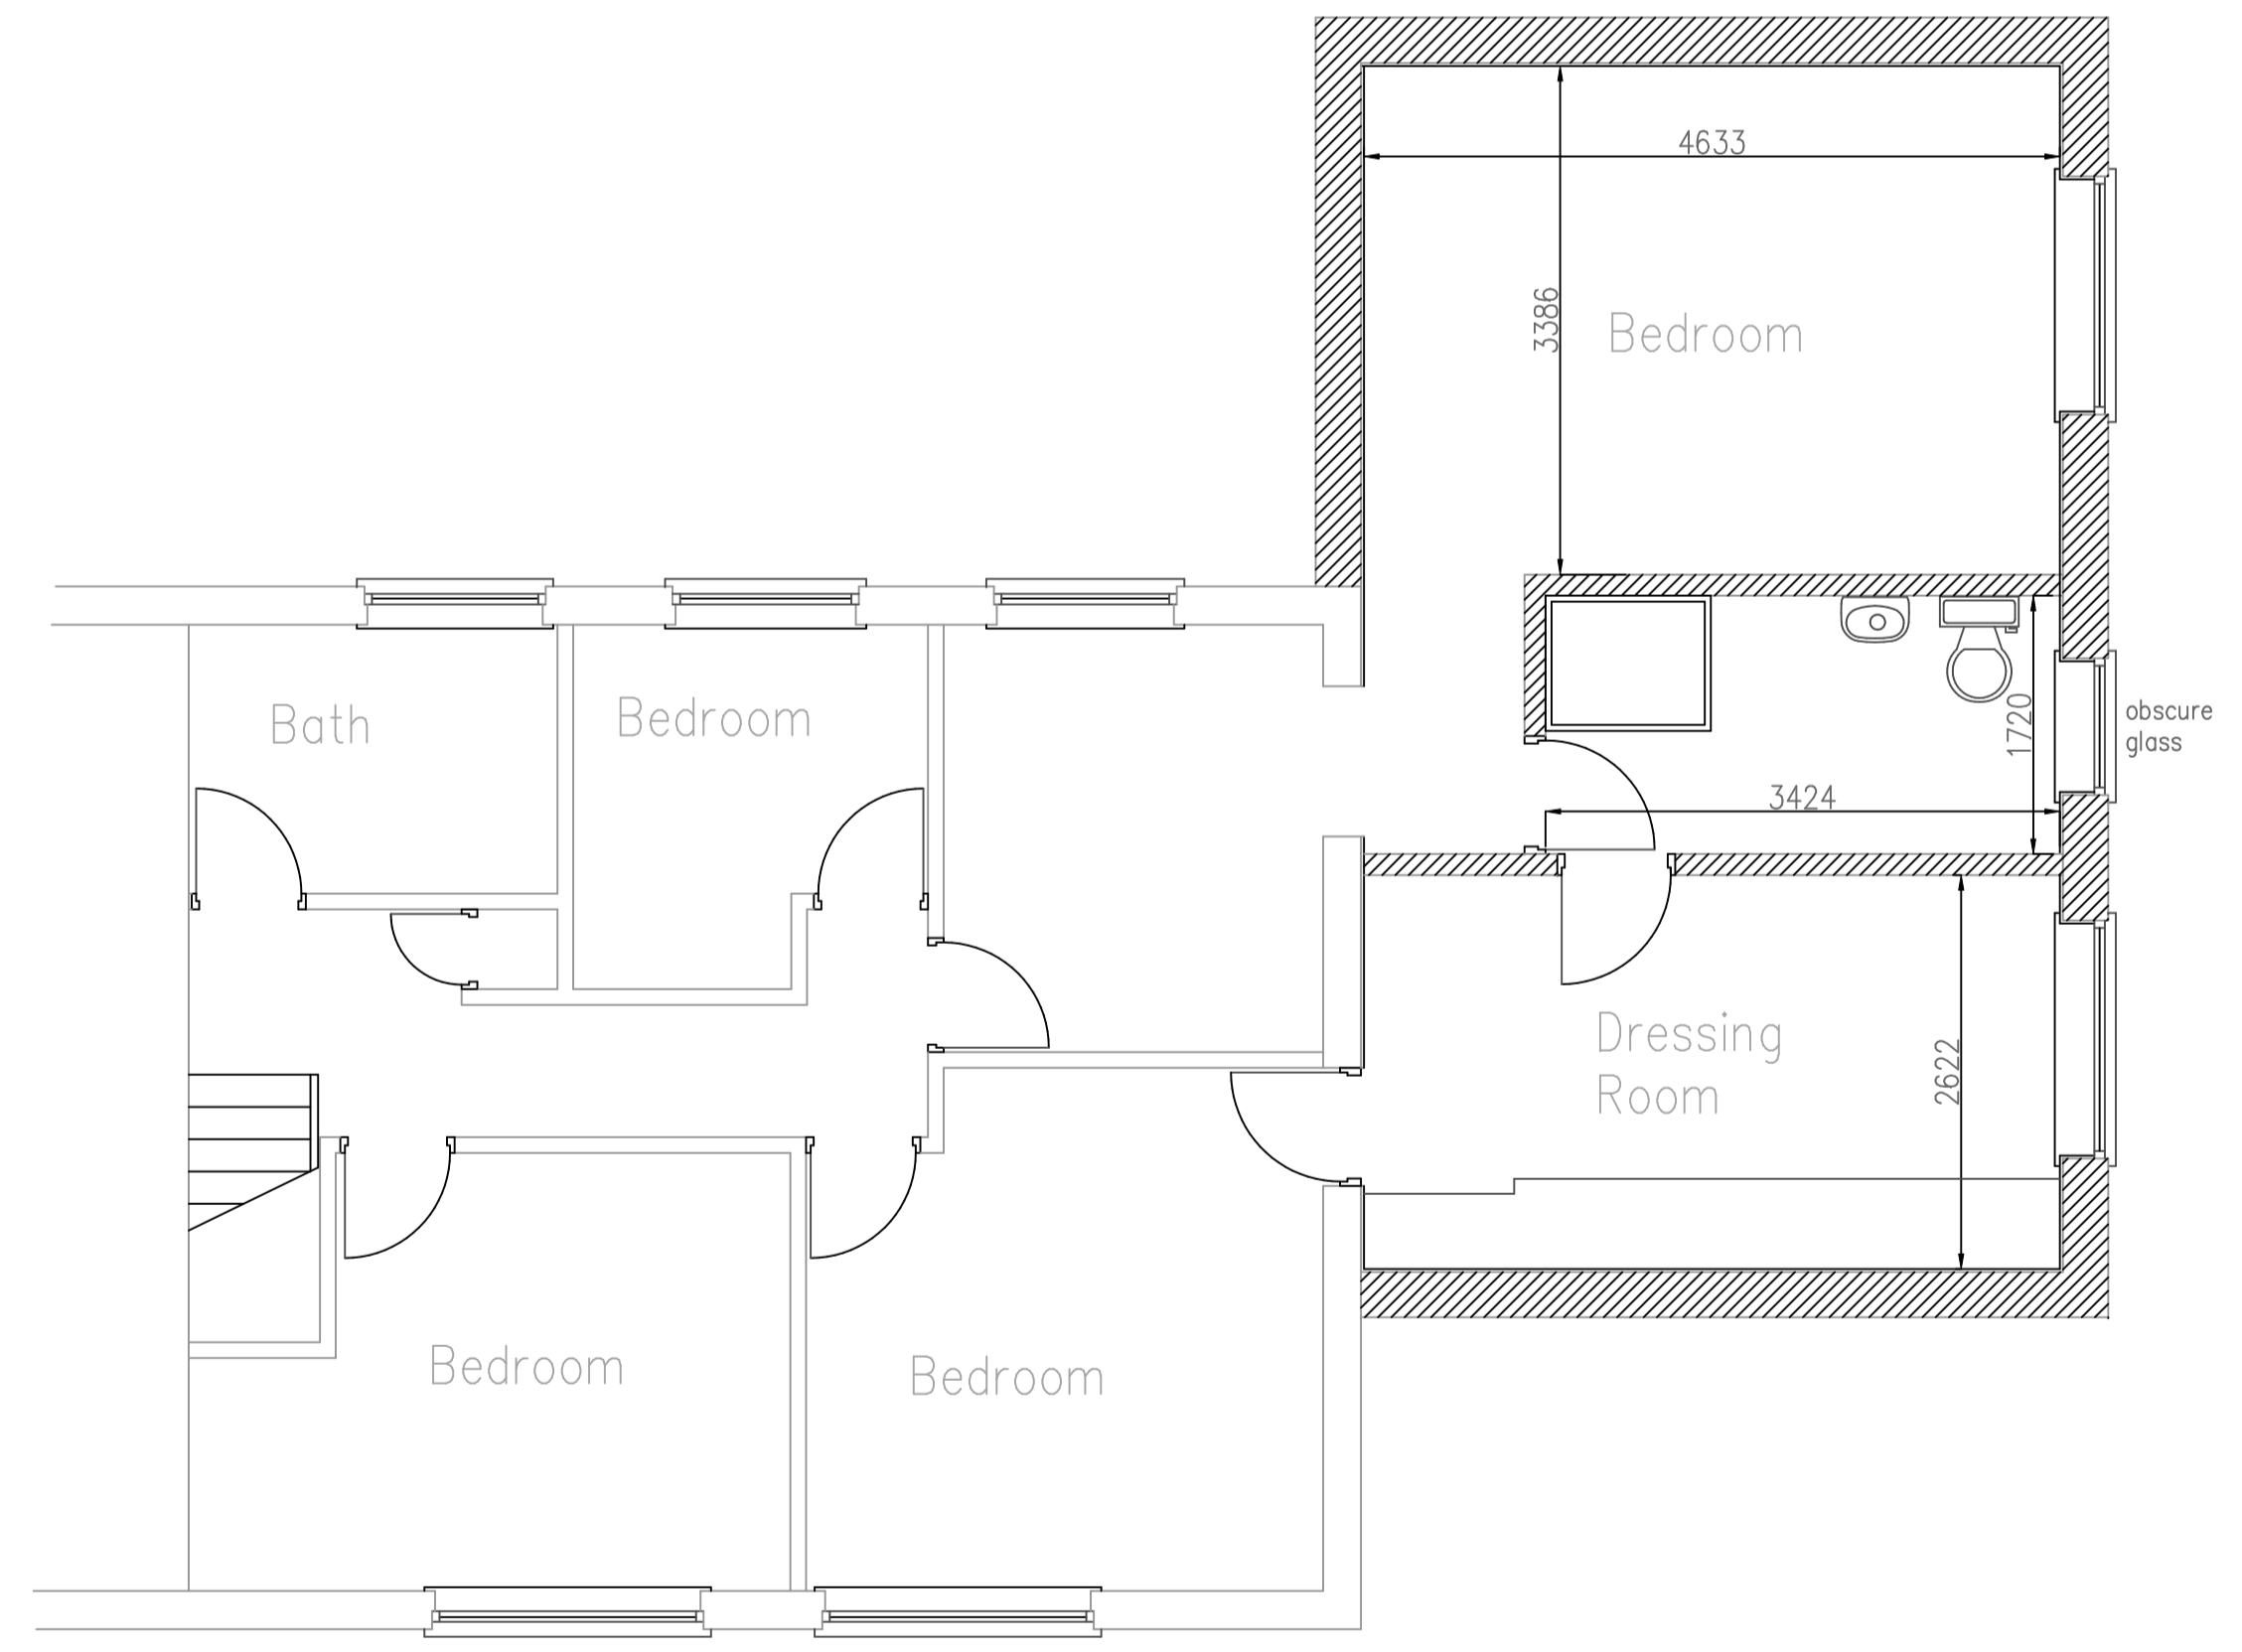

Proposed First Floor Plan

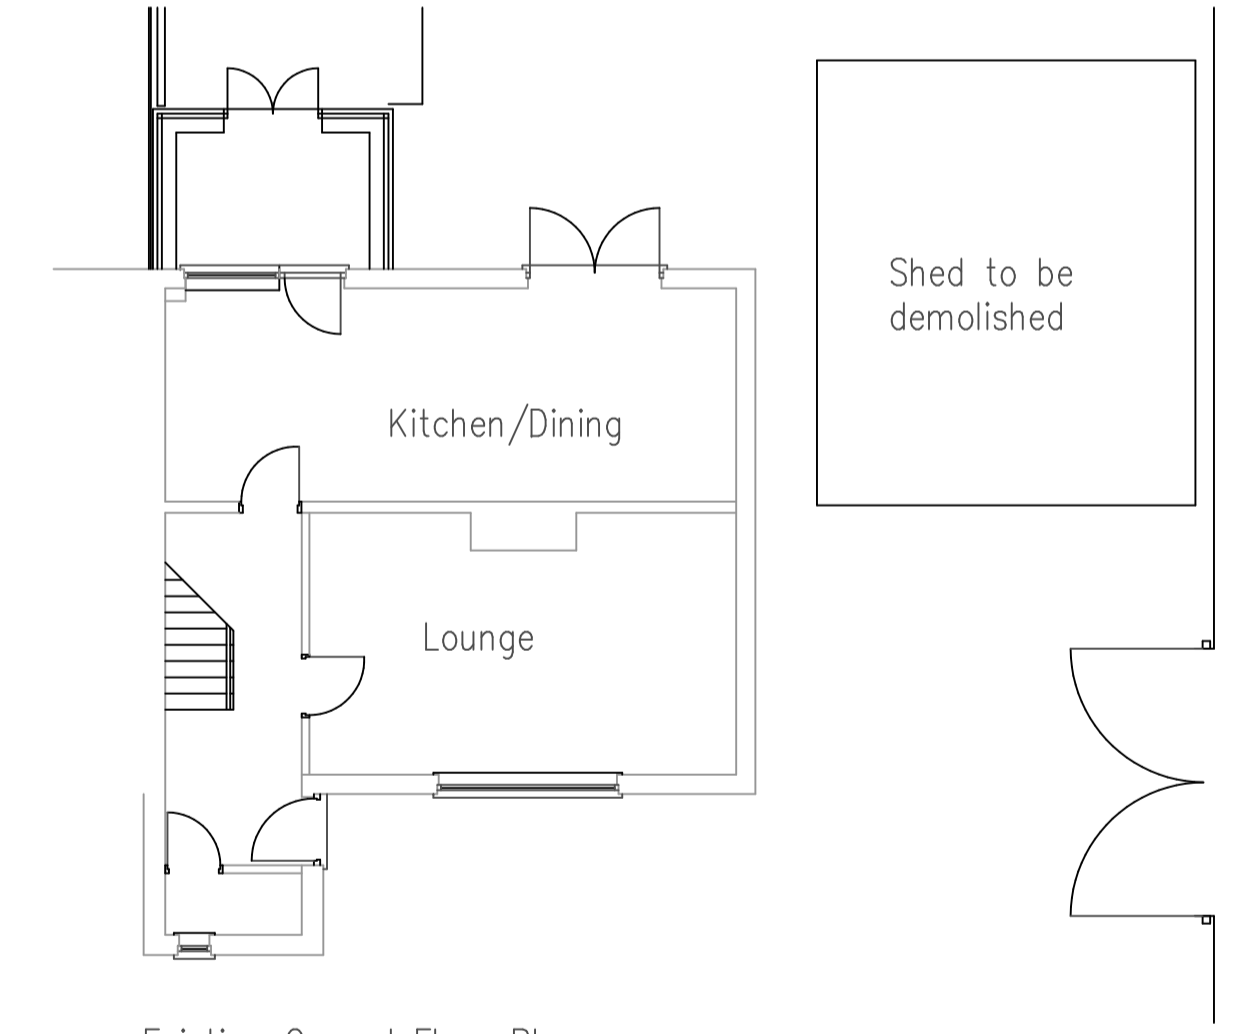

Existing Ground Floor Plan

Rev	Date
STEVEN RUSSELL LTD	
Architectural Services 94 Main Road, Thorngumbald.HU12 9LN.	
tel : 01964 624108	
Job Title :	
Proposed extension to the side of 6 St James Close, Hedon. HU12 8BH	
Client ; Mr & Mrs Frank	
Date : 25/1/24	Scales 1:50 1:100, 1:200
Drq No	1

Scale correct when printed at A1