



All Dimensions Shall be Checked on Site by the Contractor Prior to Commencement of Work on Site. Do Not Scale If in Doubt Ask.

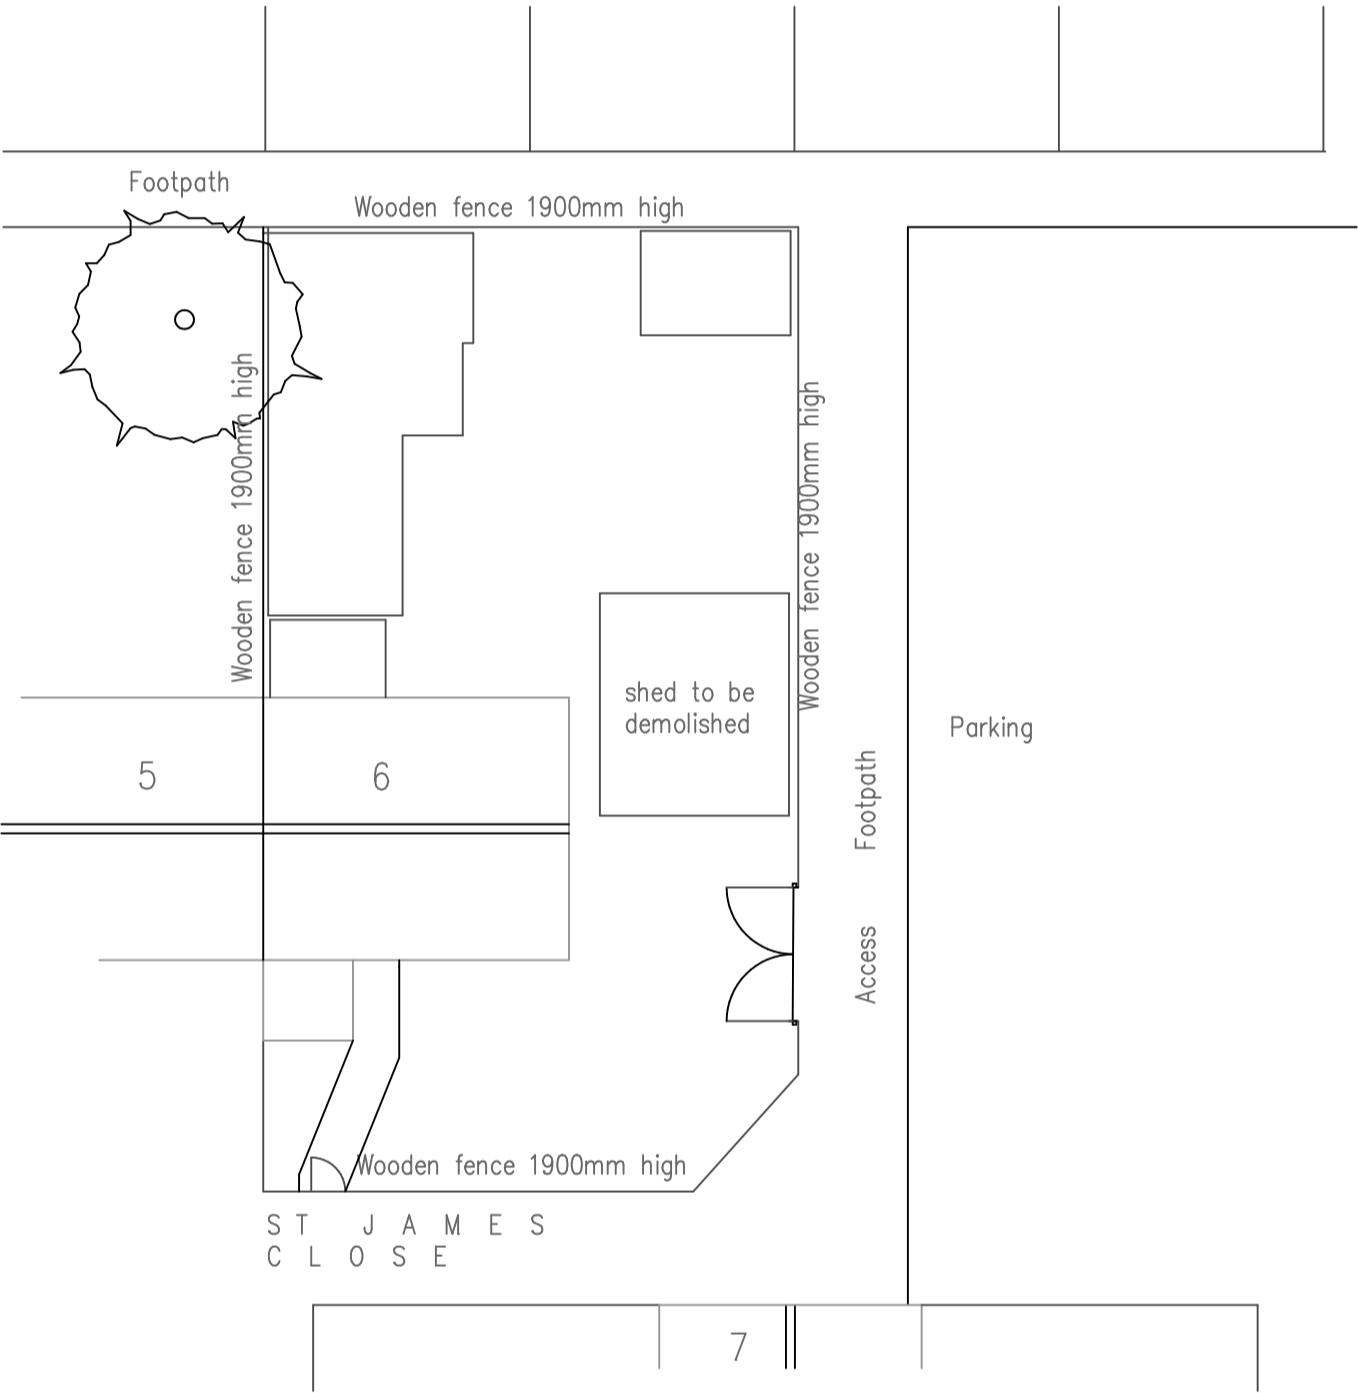

Existing Block Plan

Scale 1:200

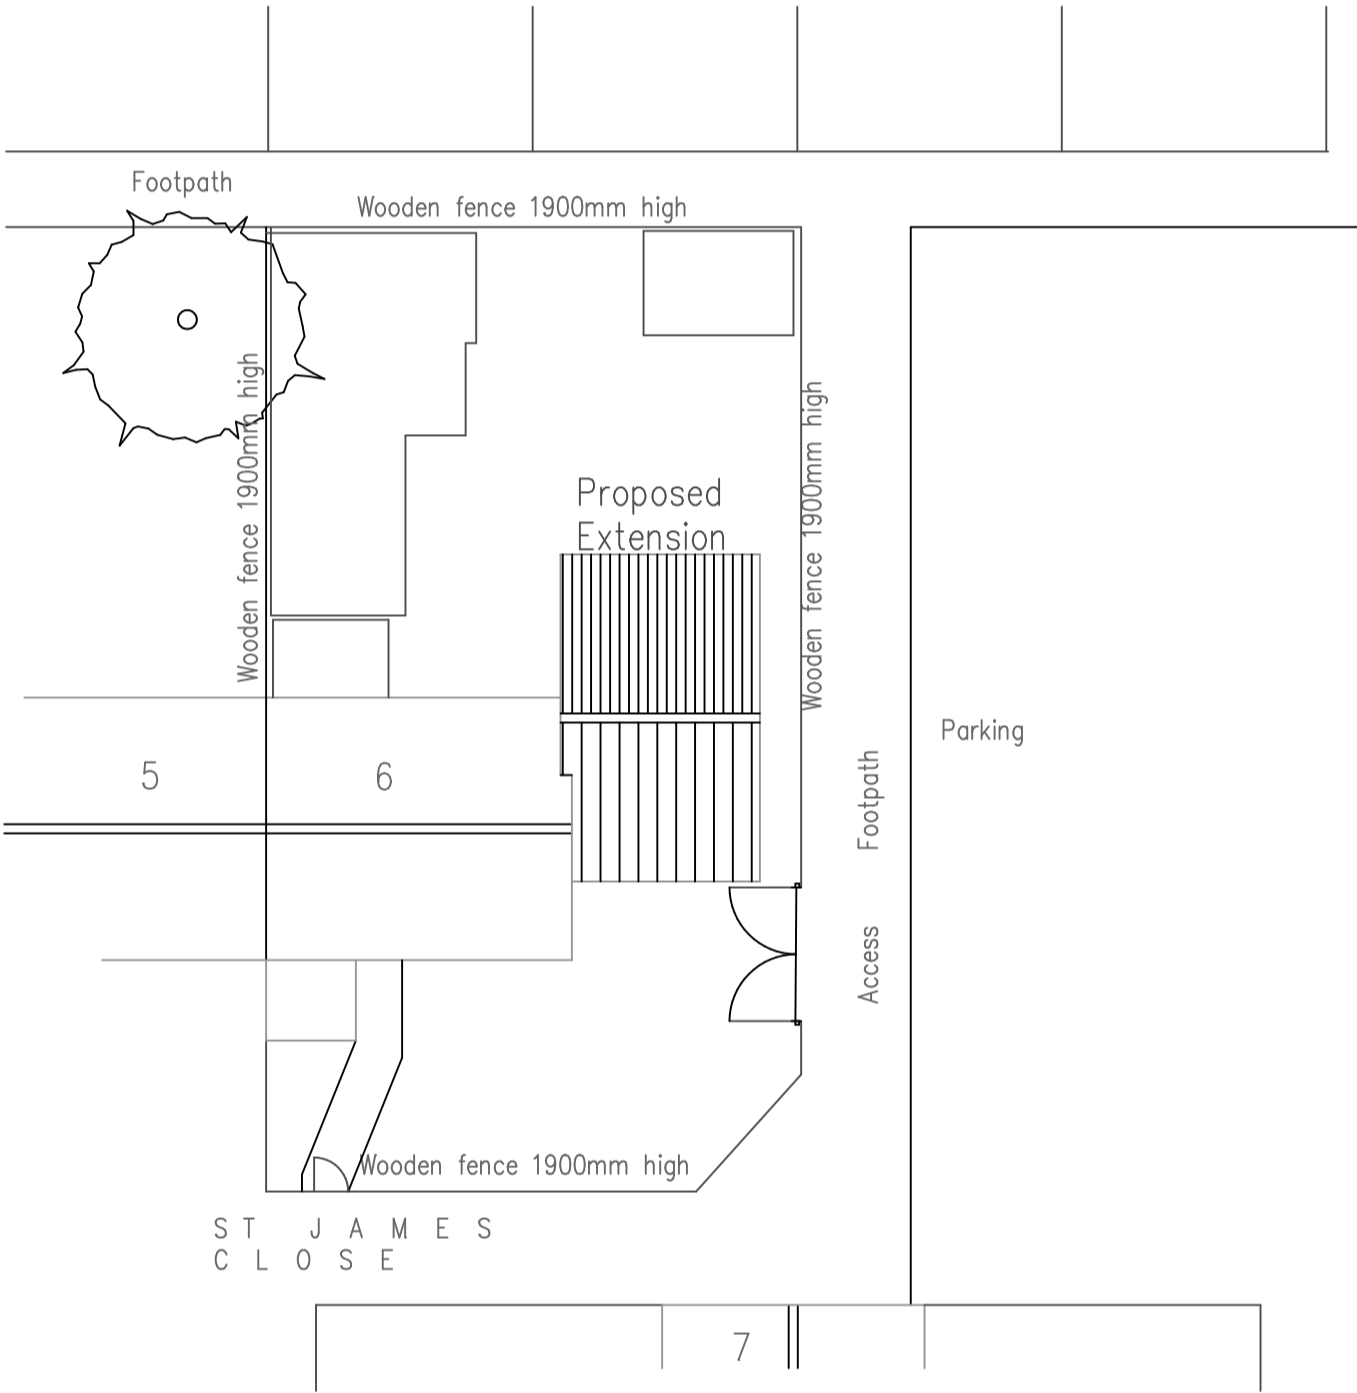

Proposed Block Plan

Scale 1:200



Rev	Date
STEVEN RUSSELL LTD	
Architectural Services 94 Main Road, Thorngumbald.HU12 9LN.	
tel : 01964 624108	
Job Title :	
Proposed extension to the side of 6 St James Close, Hedon. HU12 8BH	
Client ; Mr & Mrs Frank	
Date : 25/1/24	Scales 1:200
Drg No	2

Scale correct when printed at A2