


Location Plan

Site Address: 6, St James Close, Hedon, HU12 8BH

Date Produced: 05-Feb-2024

Scale: 1:1250 @A3

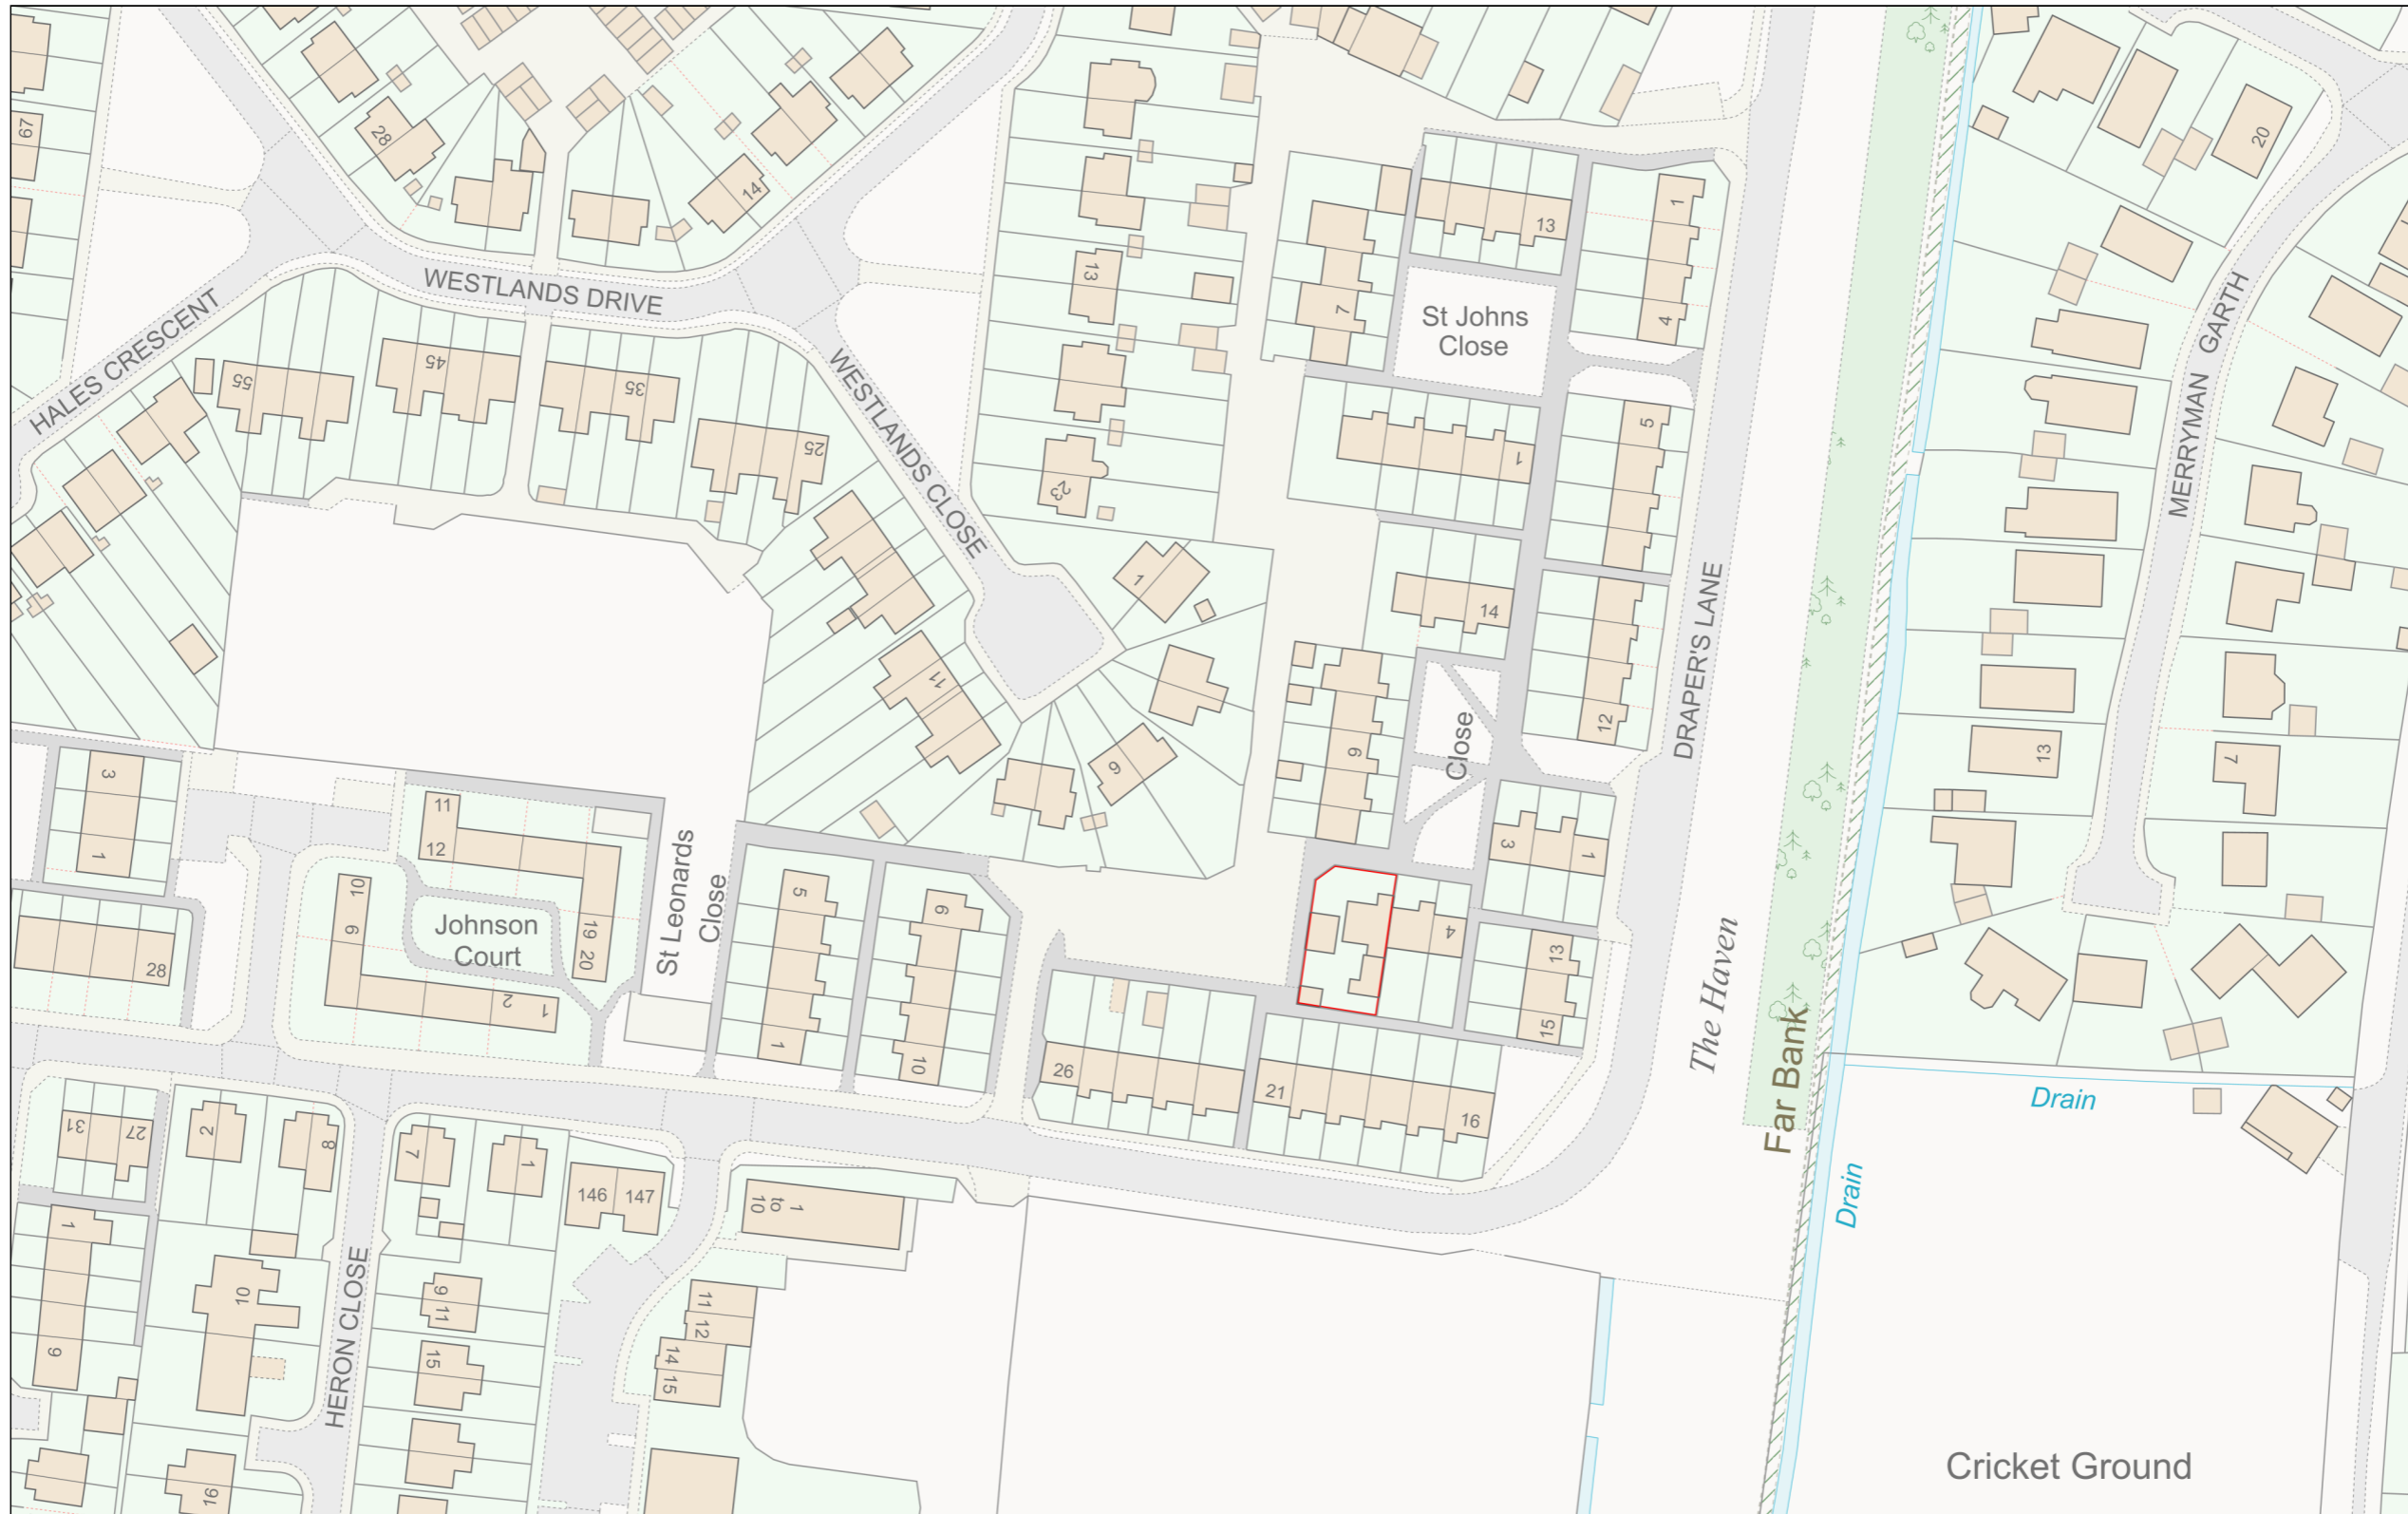

Planning Portal Reference: PP-12780896v1

