


PROPOSED FENCE

Old School House, School Lane, Ampney Circus, Glas, GL7 5SD.

Back garden fence, west side. Double-slatted fencing.

East-facing

West-facing

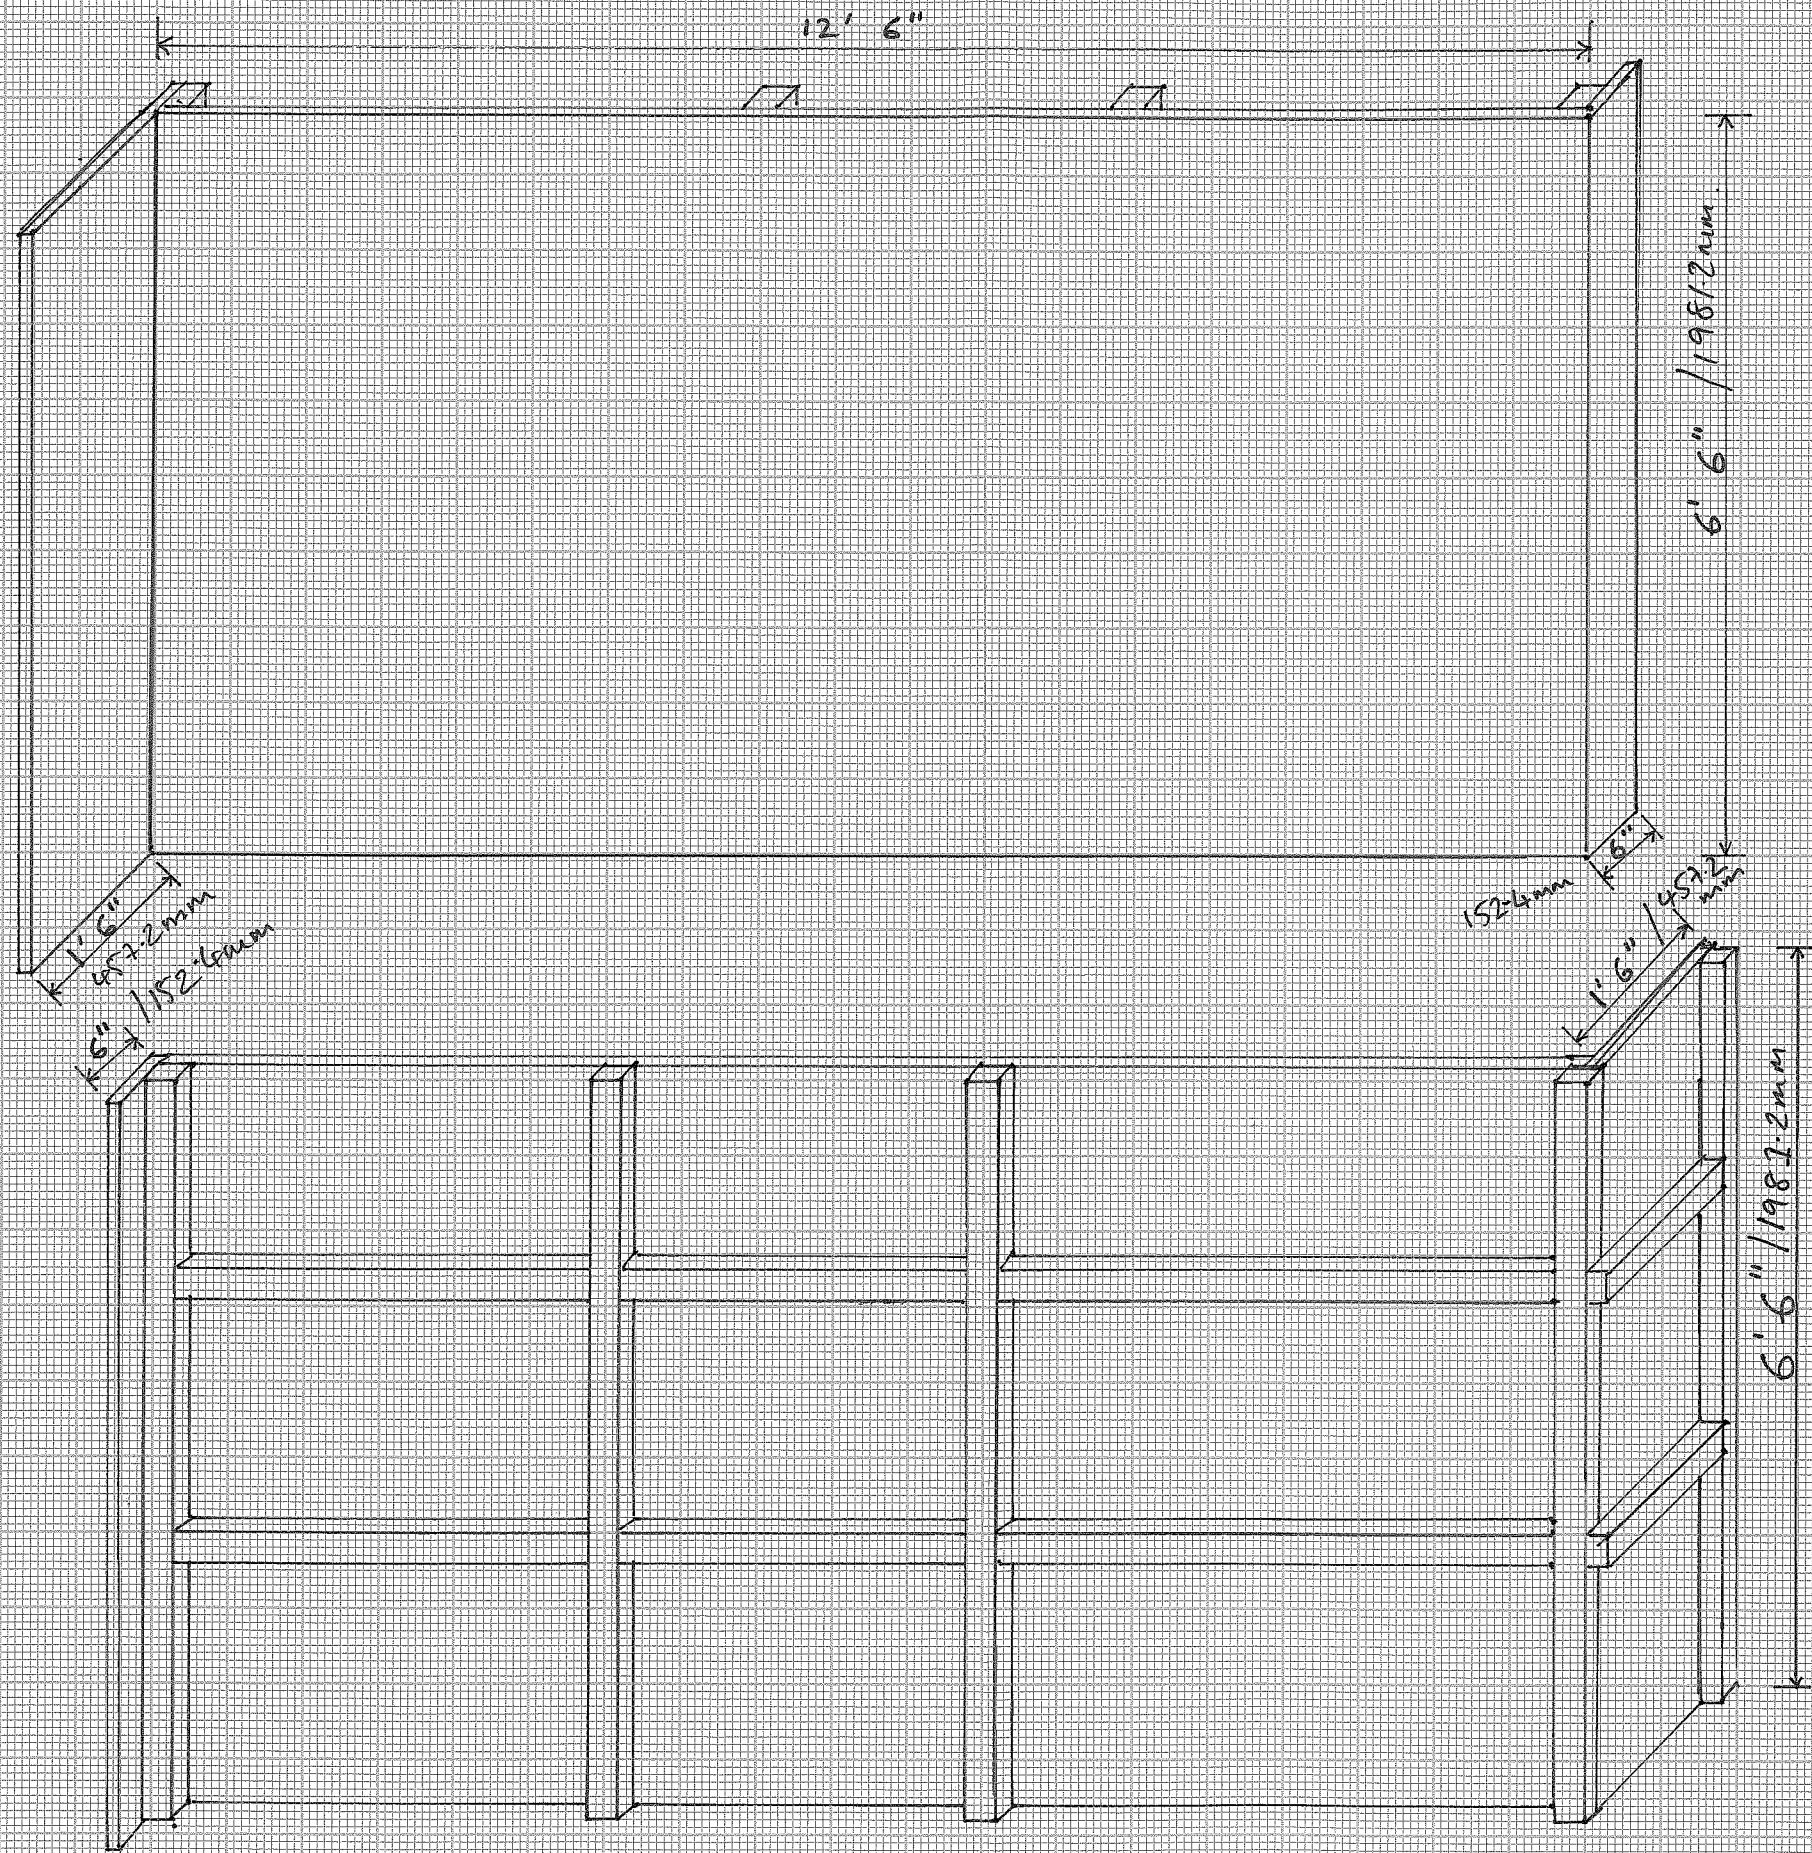

1:20 scale