



M.S. RAILING'S PAINTED BLACK

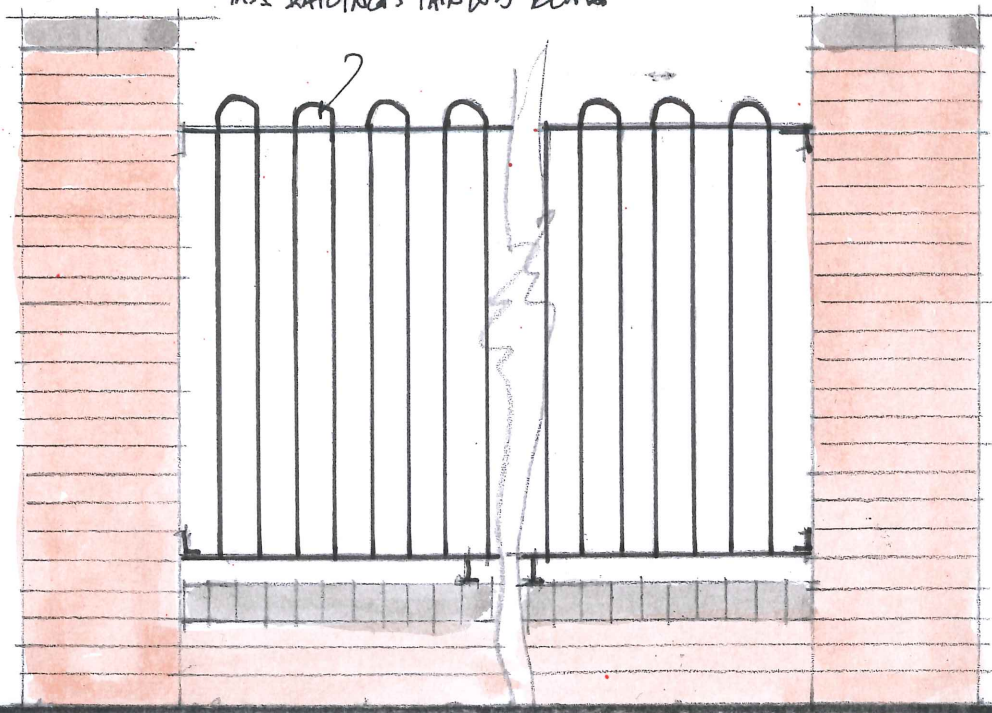

VIEW B

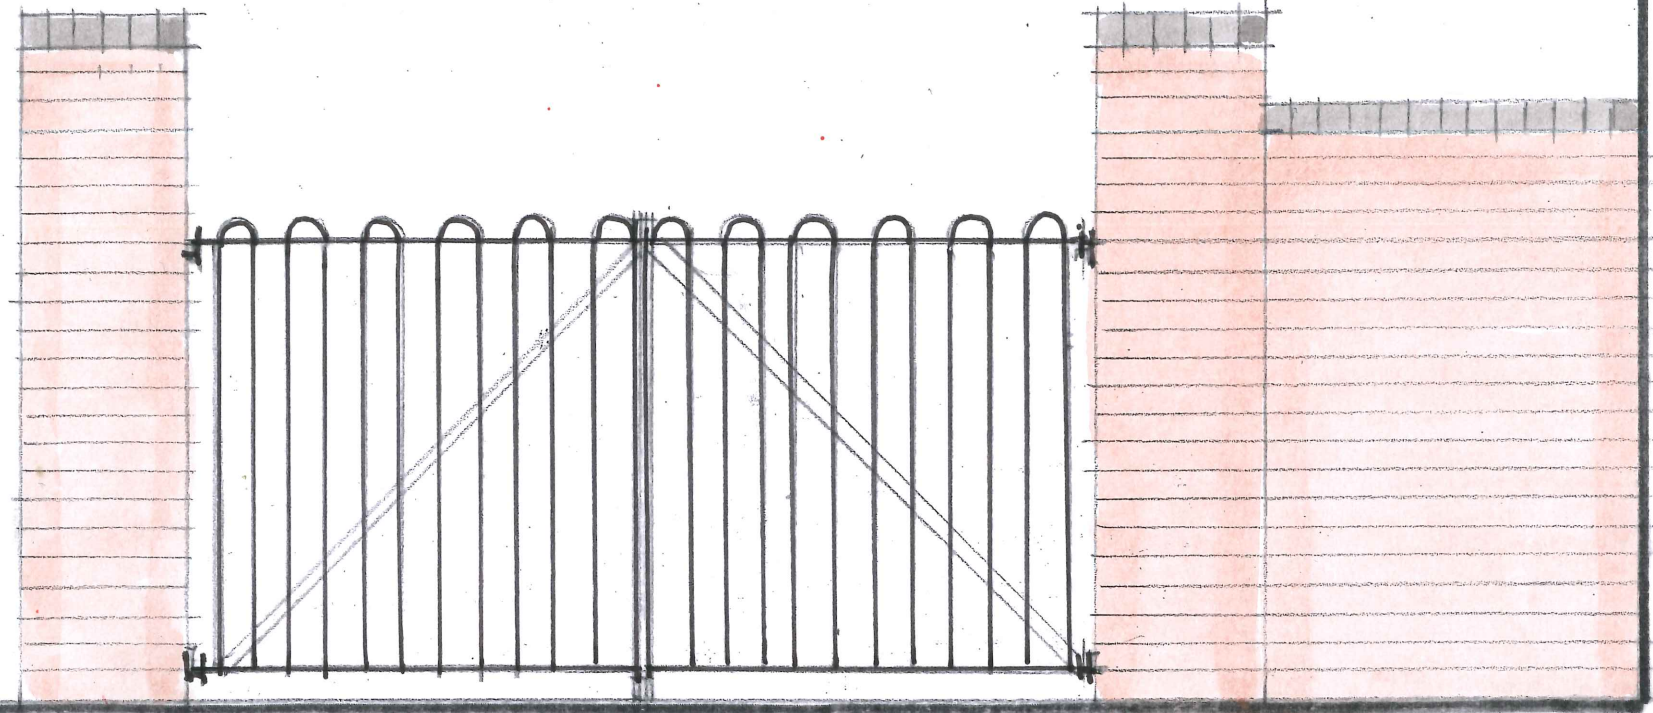


VIEW C



TIMBER GATE

BLACK FRENCHING BRICK
CAPPING TO PILLARS & WALL

RED FACE BRICK
PIEDS 450 x 450

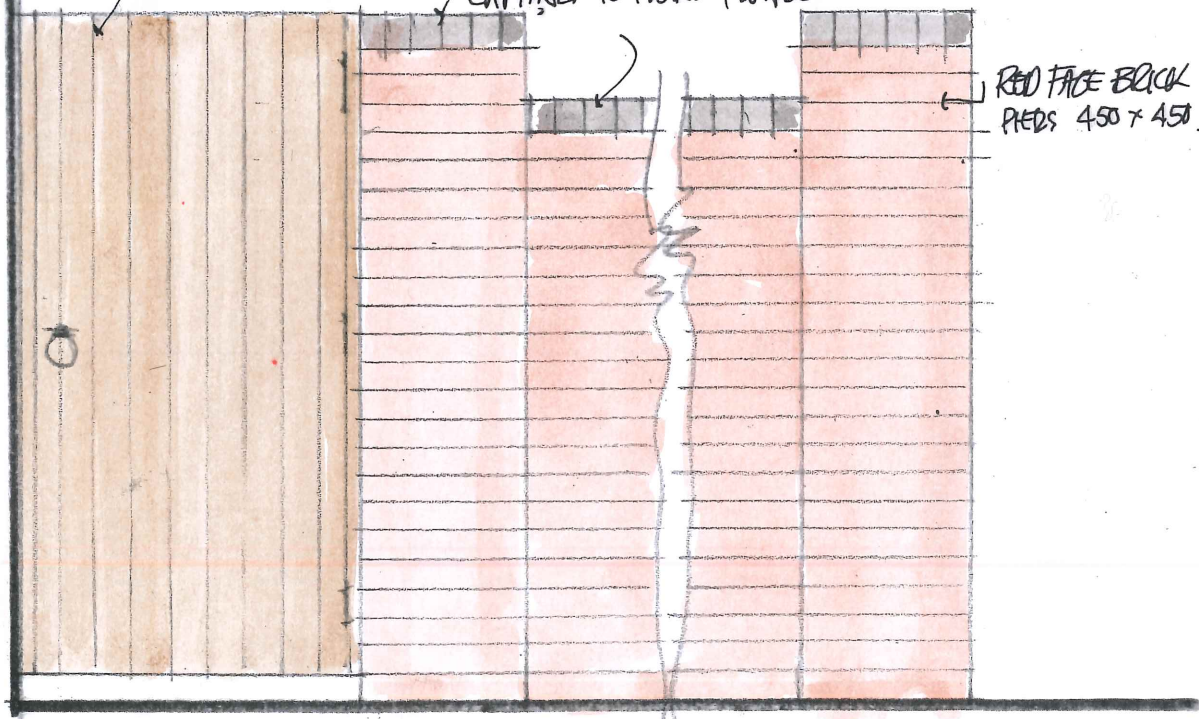

VIEW A

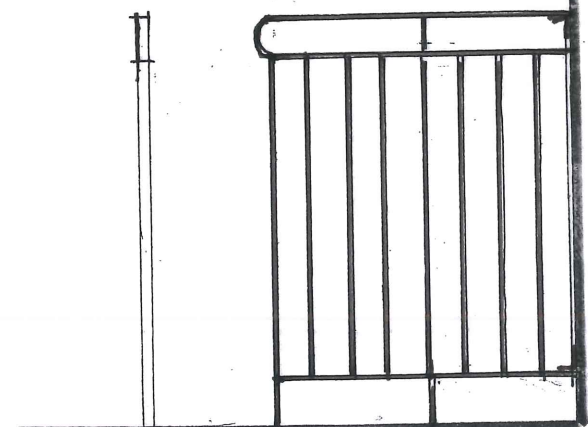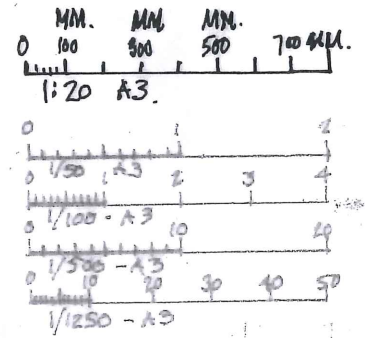

BALUSTRADE TO FLAT ENTRANCE
AND UNIT 1.

REVISION
TITLE DEVELOPMENT LAND REAR 81 HIGG STREET POOLE DORSET BH15 1AT.
BOUNDARY TO UNIT 1.

J. BURGESS & ASSOCIATES LTD
 THE OLD PUMP HOUSE
 45 HILL STREET, POOLE
 DORSET, BH15 1NR
 Telephone: 01202 676095
 Email: jburgess2005@btconnect.com

SCALE: 1:20
 DRAWN: ARB
 DATED: AUG 2023

DRAWING No. 6021-46