



NOTE - MARSHALLS KEYBLOK PAVERS ARE POROUS UNITS.

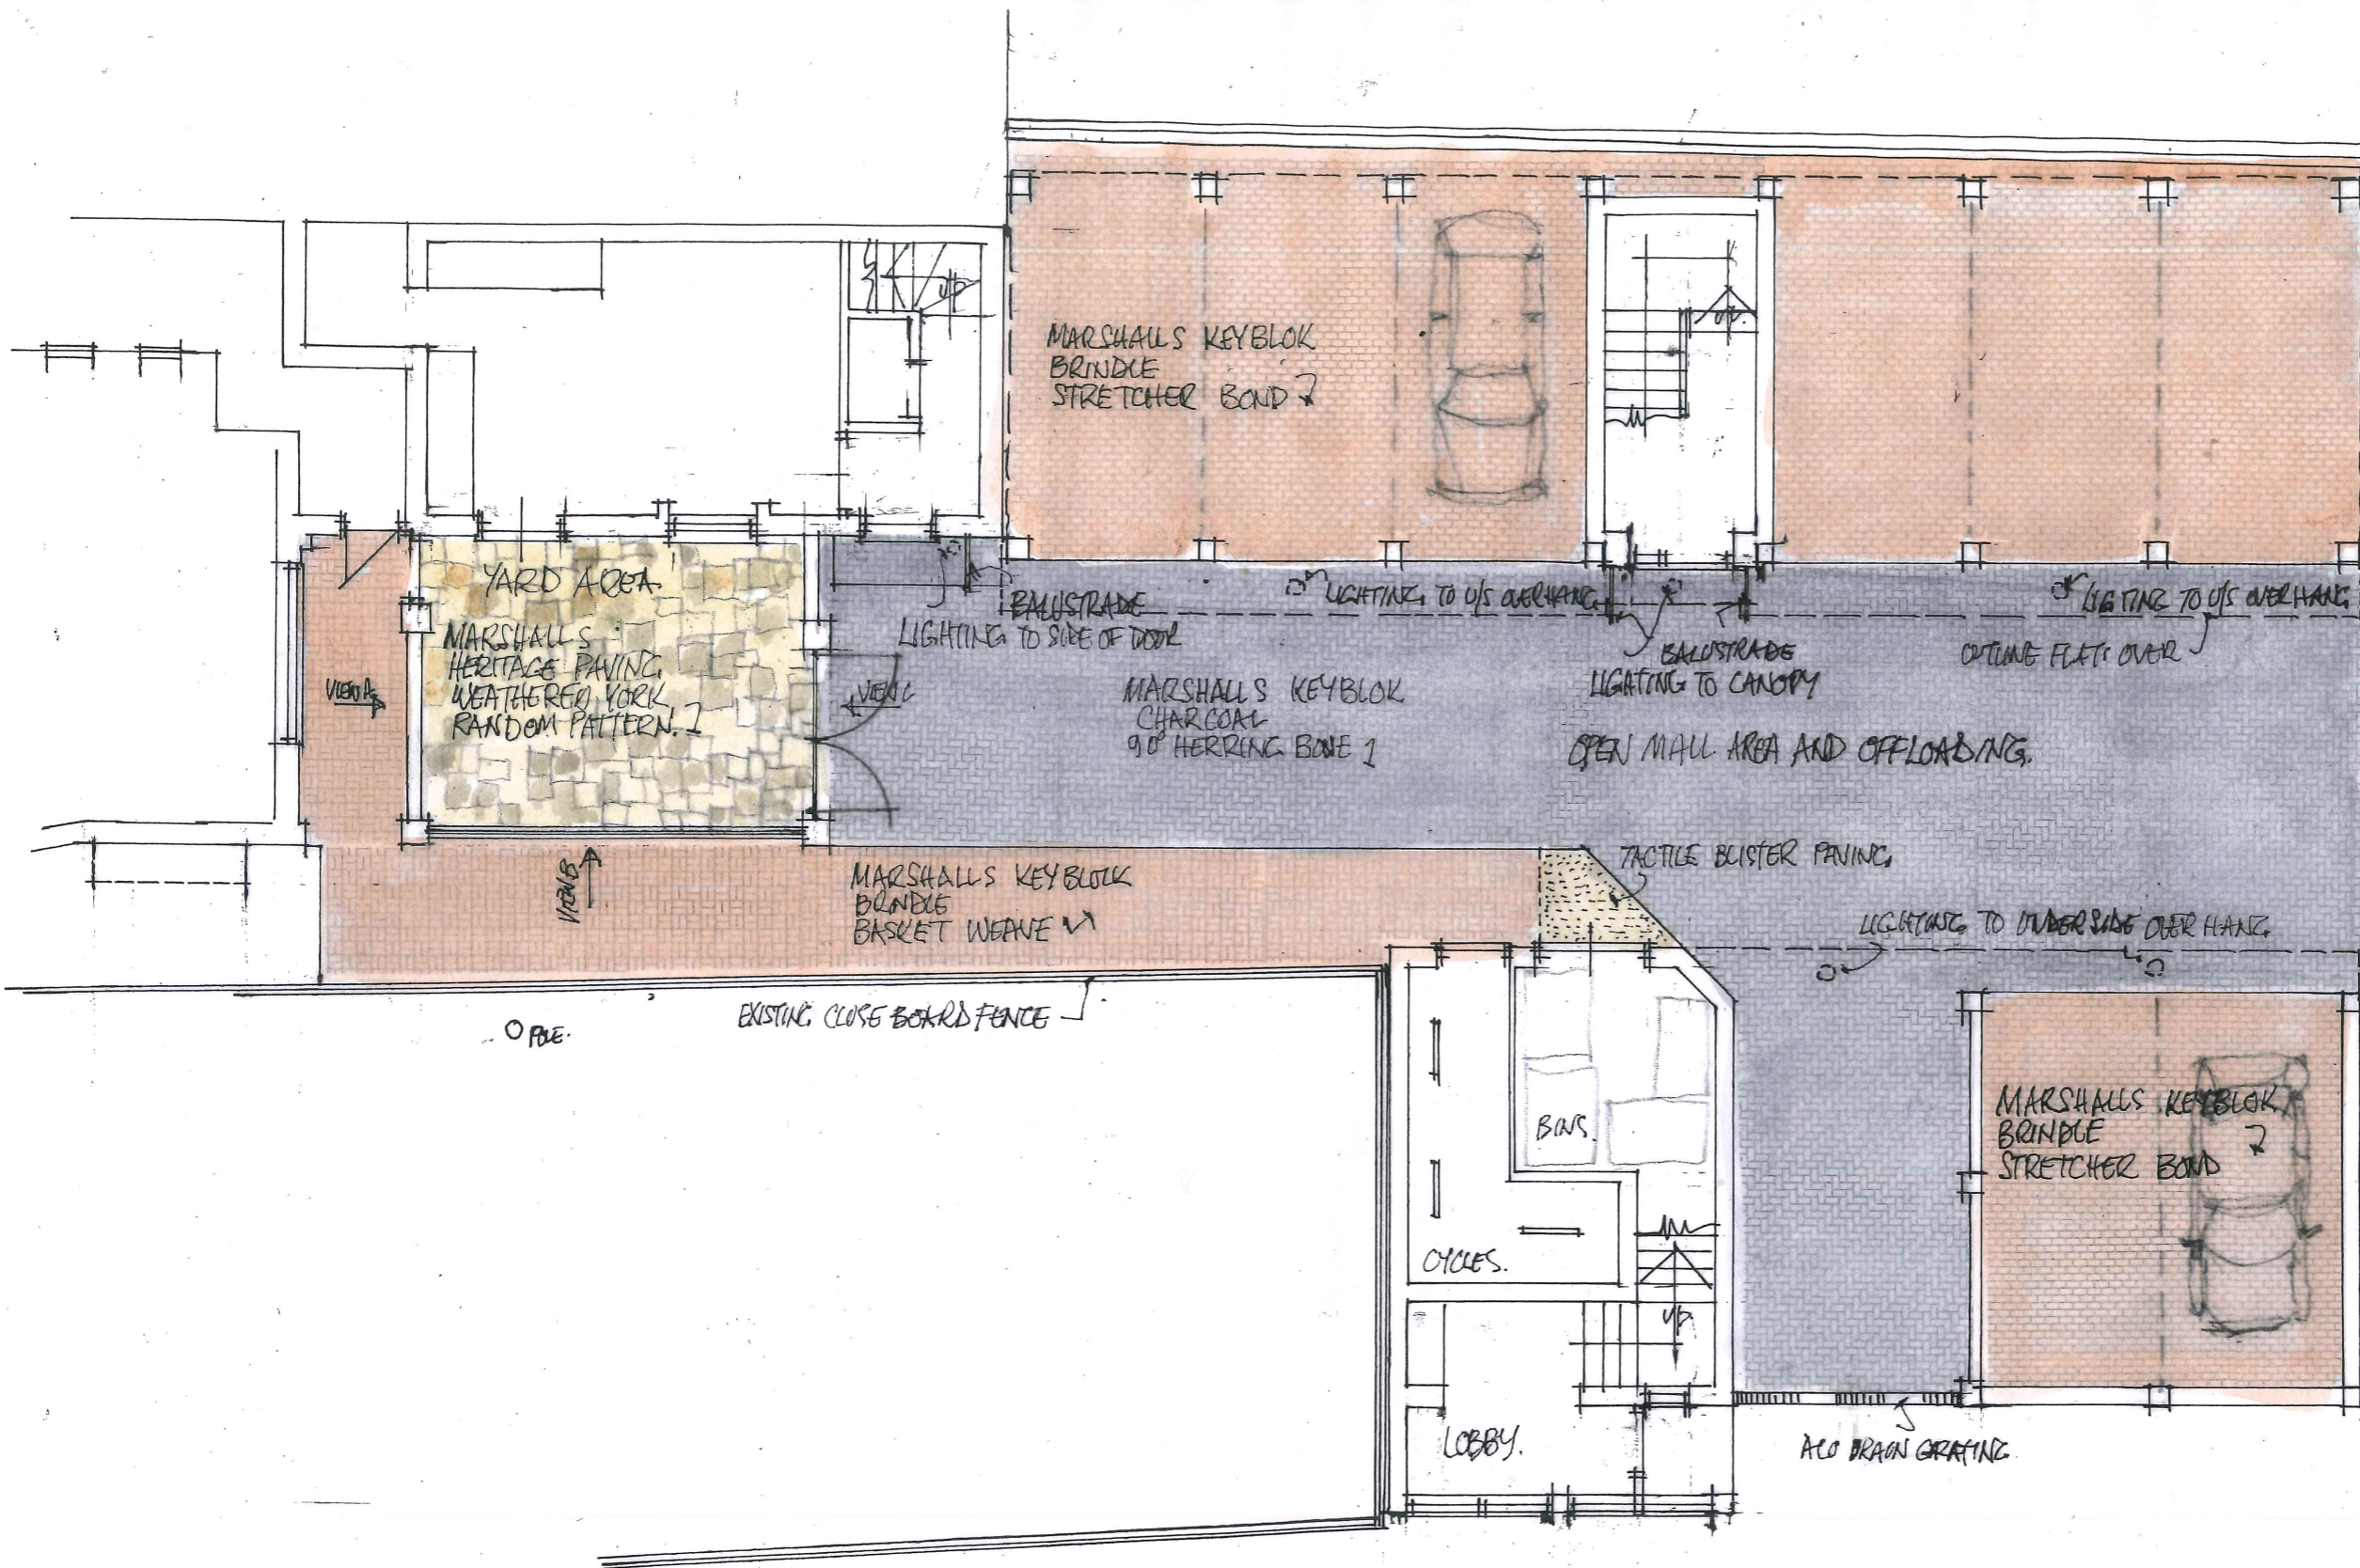

EXISTING BLOCKWORK WITH JOINTS WITH CHAIN LINK FENCE OVER

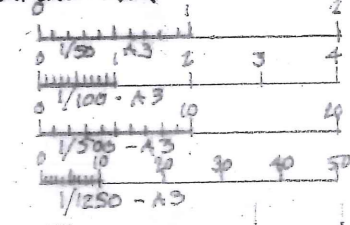

REVISION  
 TITLE DEVELOPMENT LAND REAR  
 81 HIGH STREET  
 POOLE, DORSET BH15 1AH.

LANDSCAPE SURFACE FINISHES

J. BURGESS & ASSOCIATES LTD  
 THE OLD PUMP HOUSE  
 45 HILL STREET, POOLE  
 DORSET, BH15 1NR  
 Telephone: 01202 676095  
 Email: jburgess2005@btconnect.com

SCALE: 1:250  
 DRAWN: ARB  
 DATED: SEPT 2023

DRAWING No. 6021-45