

Copyright of this drawing is vested in Bemba Architects and must not be copied or reproduced without consent. Only figured dimensions are to be taken from this drawing. All dimensions are in millimetres unless noted otherwise. All contractors must visit the site and be responsible for taking and checking all dimensions relative to their work.

Bemba Architects are to be notified immediately of any variation between drawings and site conditions.



Notes:

Existing Wall

New Wall

FFL: Floor Finish Level

Ceiling Height

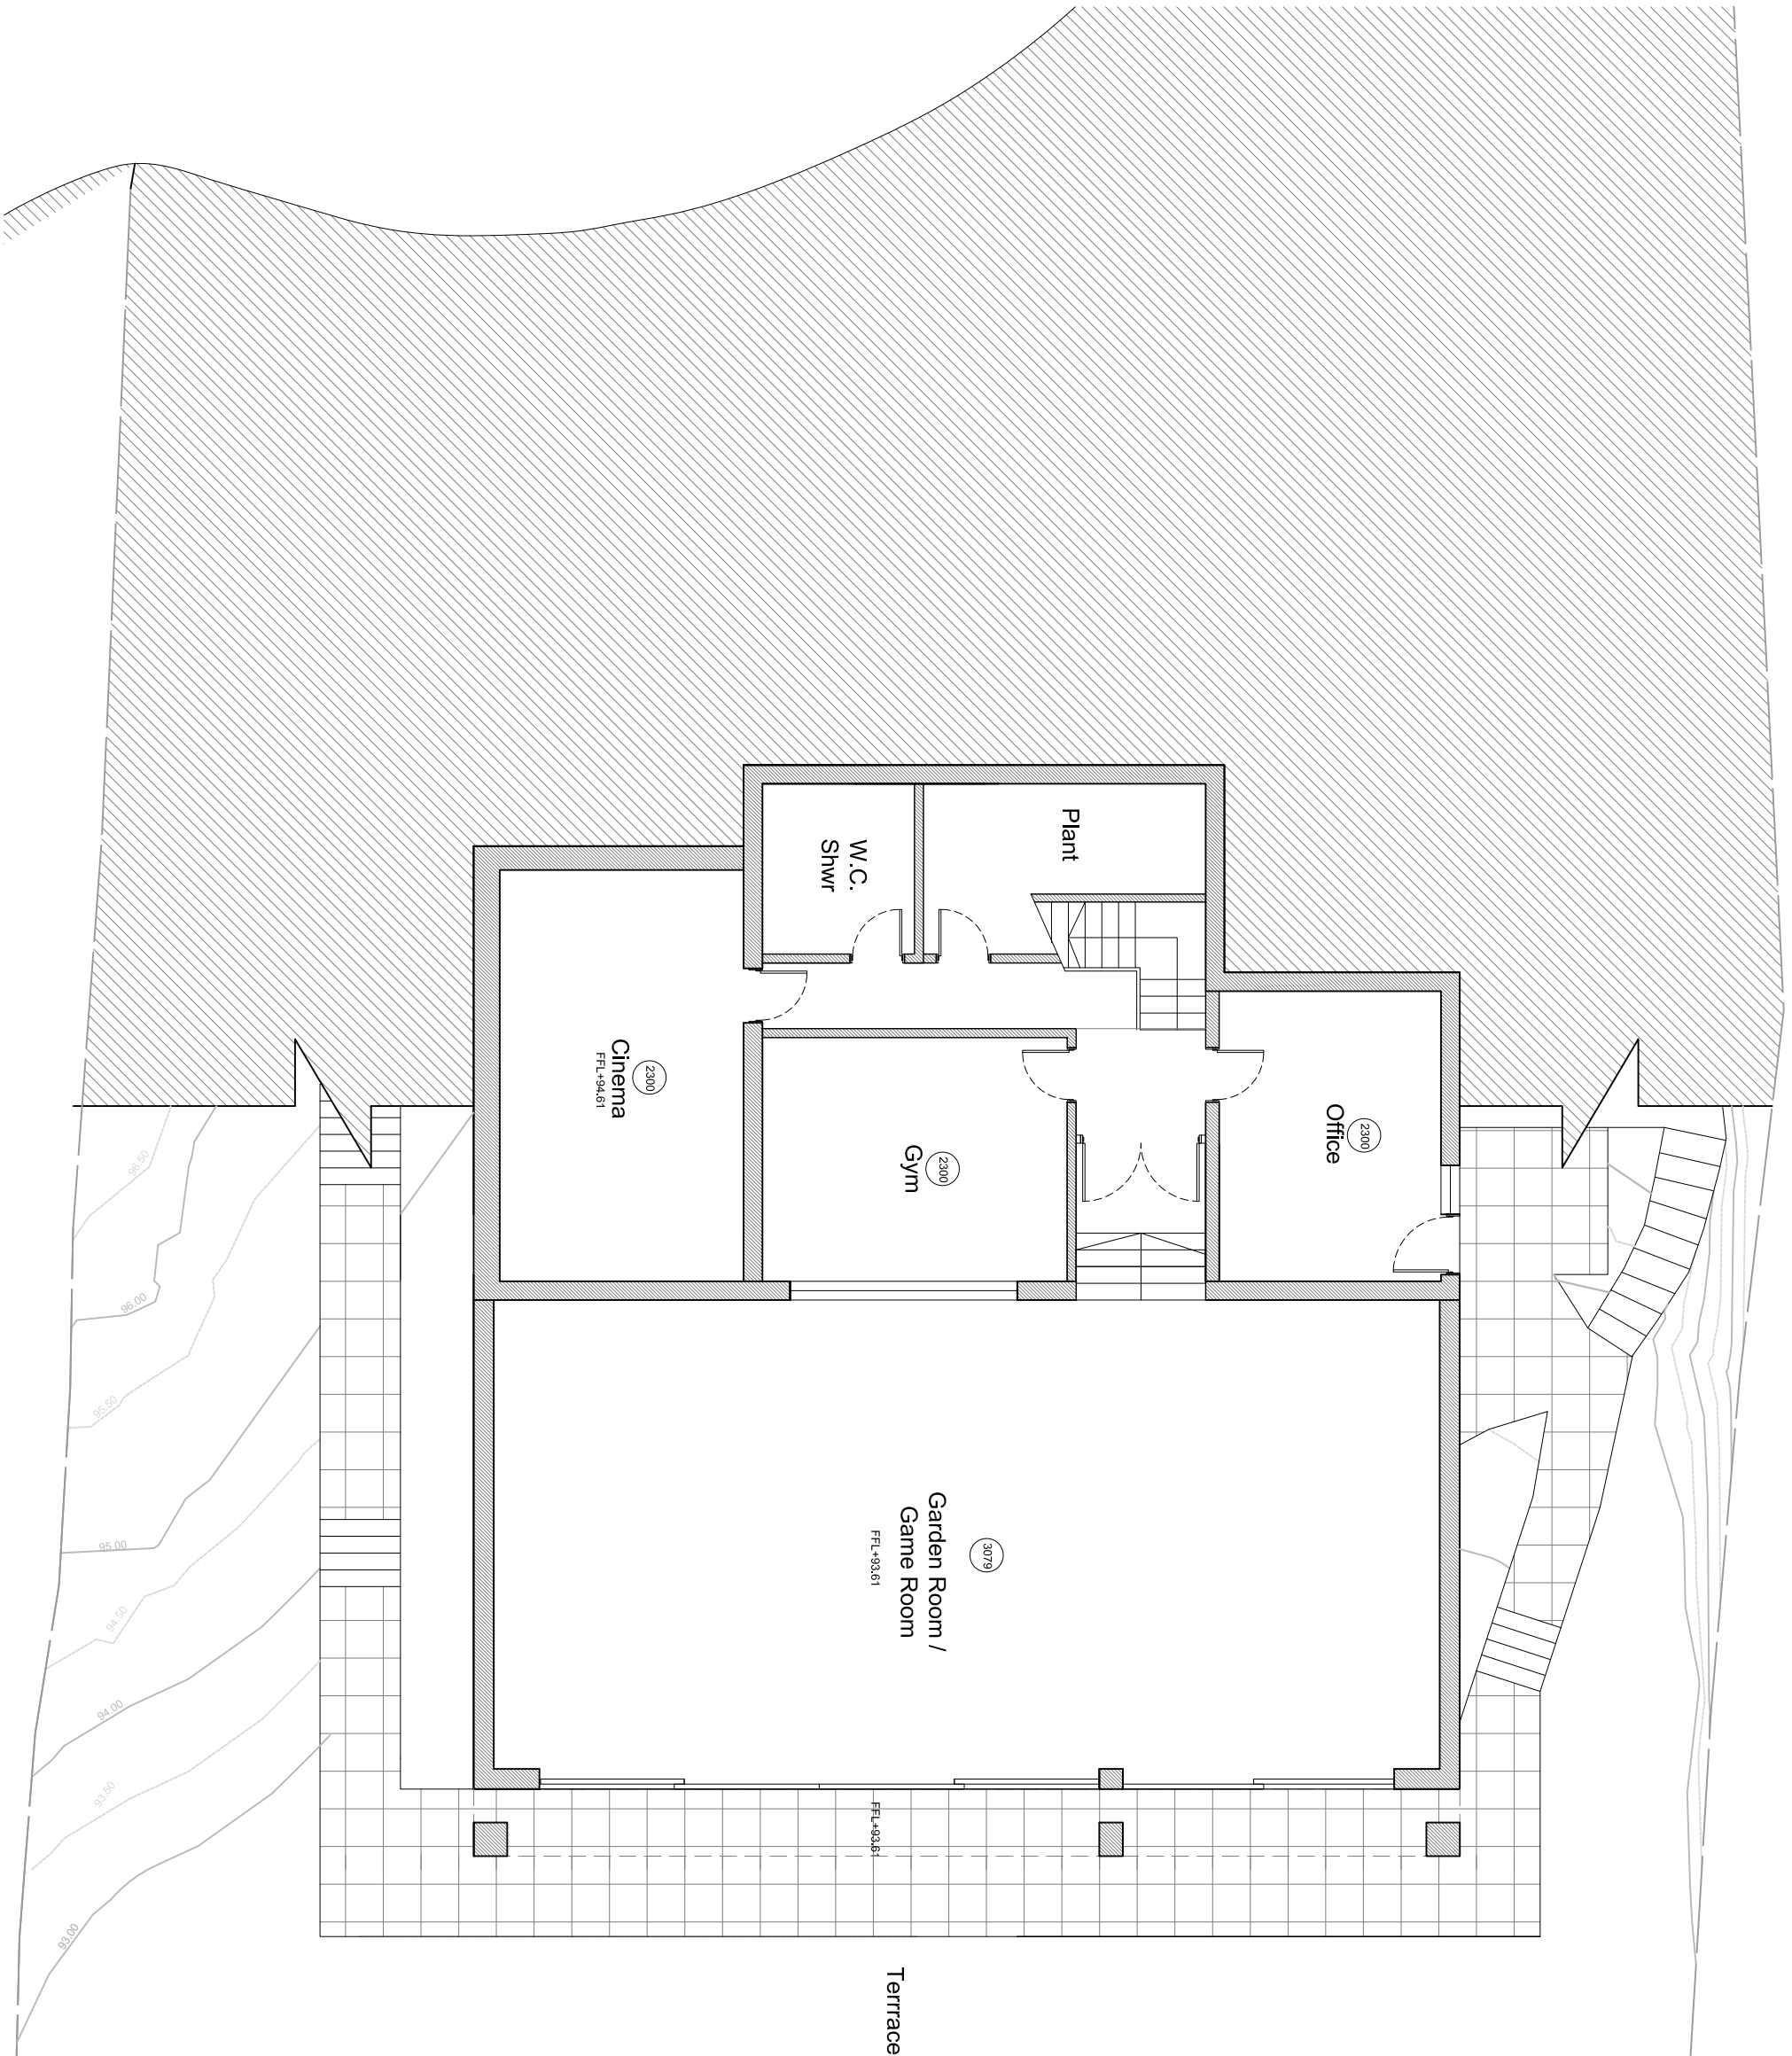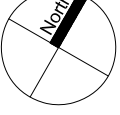

Rev	Date	Description	By
/	07.02.2024	Planning	RKS
PLANNING			



Client
Mr and Mrs Palmer
Address
 47 Clifton Road
 Poole

Title
Existing Lower Ground Floor

Drawn: RKS
Date: 22.01.2024
Scale: 1:1000@A3
Checked: CAD Ref:
Drawing Number:

162.E.01.G02