



Existing North Elevation

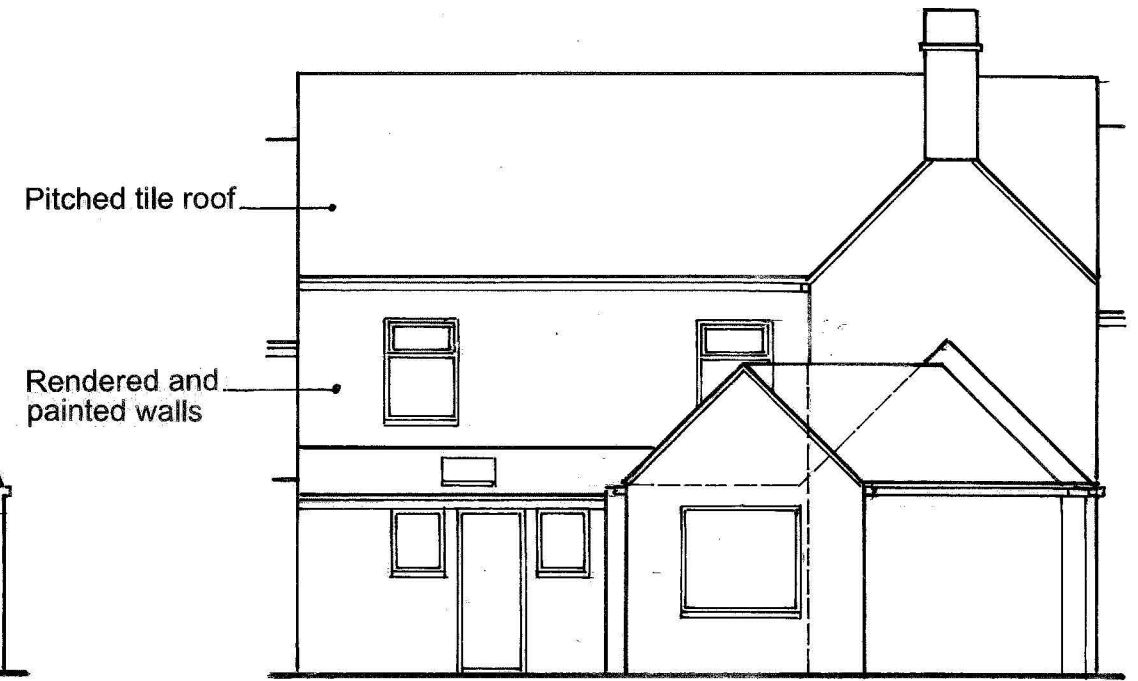

Existing West Elevation (Rear facade)

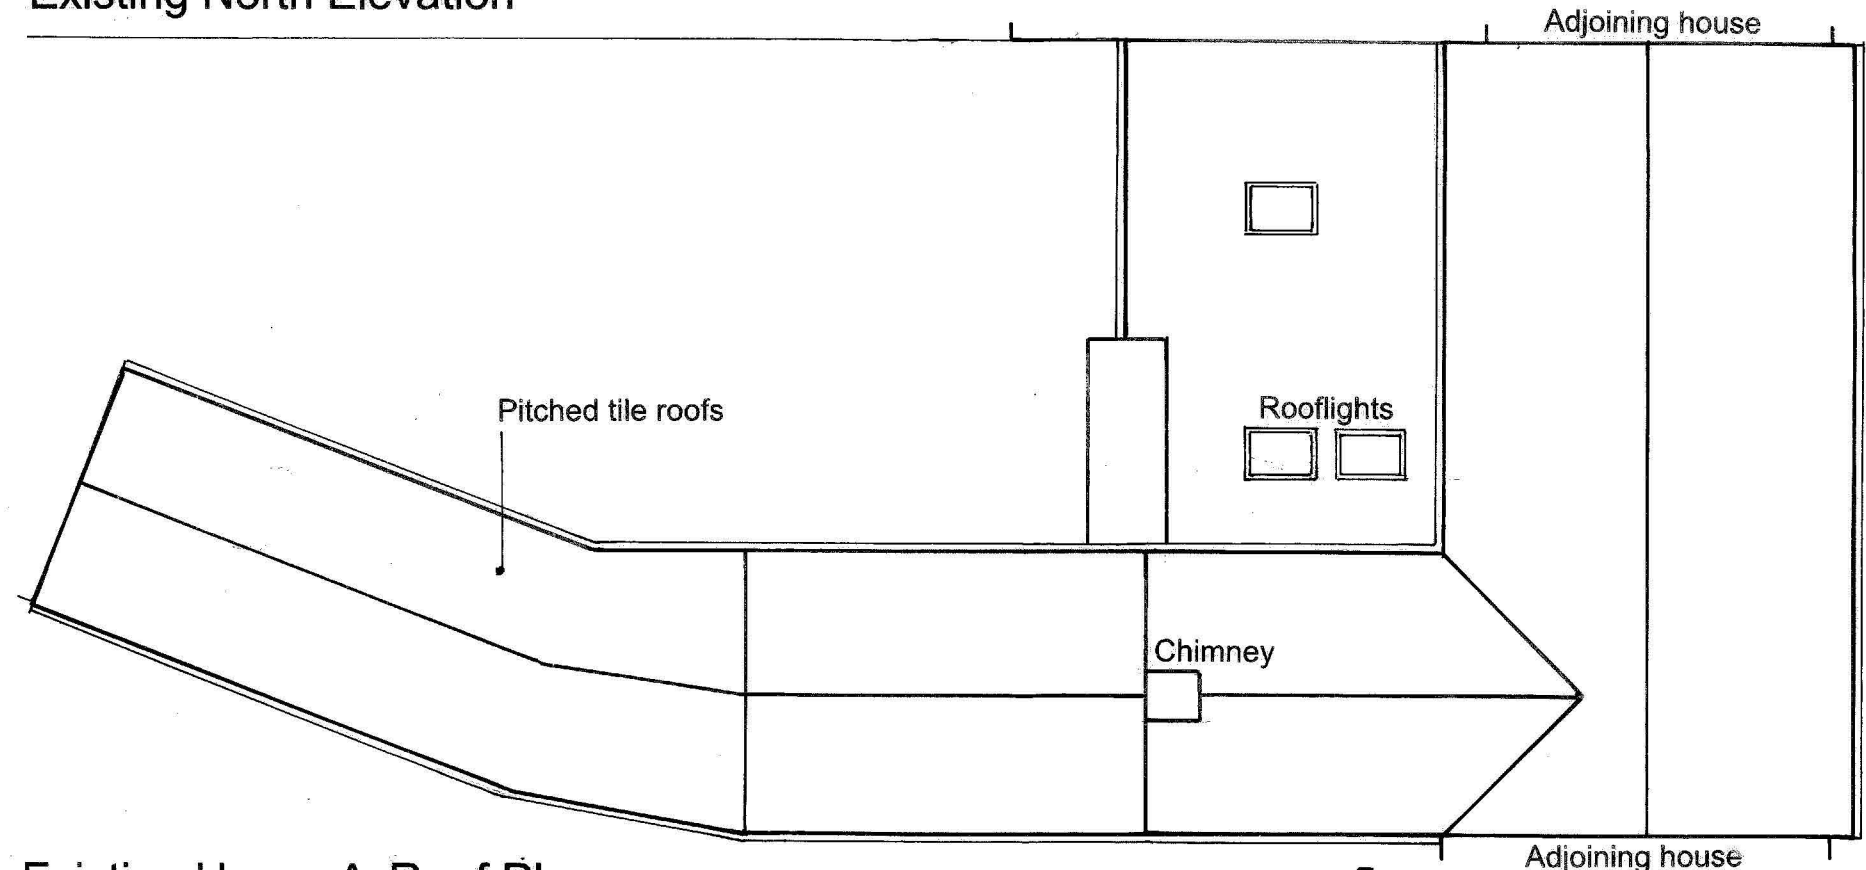

Existing House A: Roof Plan

Michael Lowe:Architect
Windmill Cottage Duntisbourne Abbots Cirencester GL7 7JN

Date: November 2023 Scale: 1.100 5m (Scale: 1.100@A3)

