
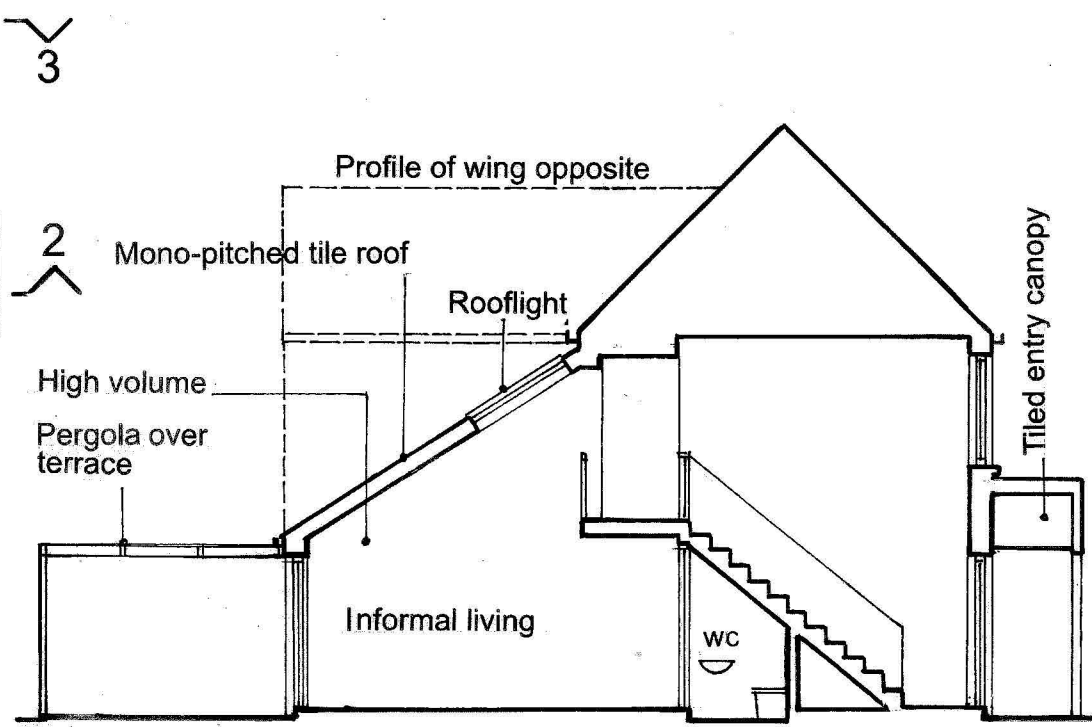


Proposed First Floor Plan

Proposed East Elevation (Front facade)

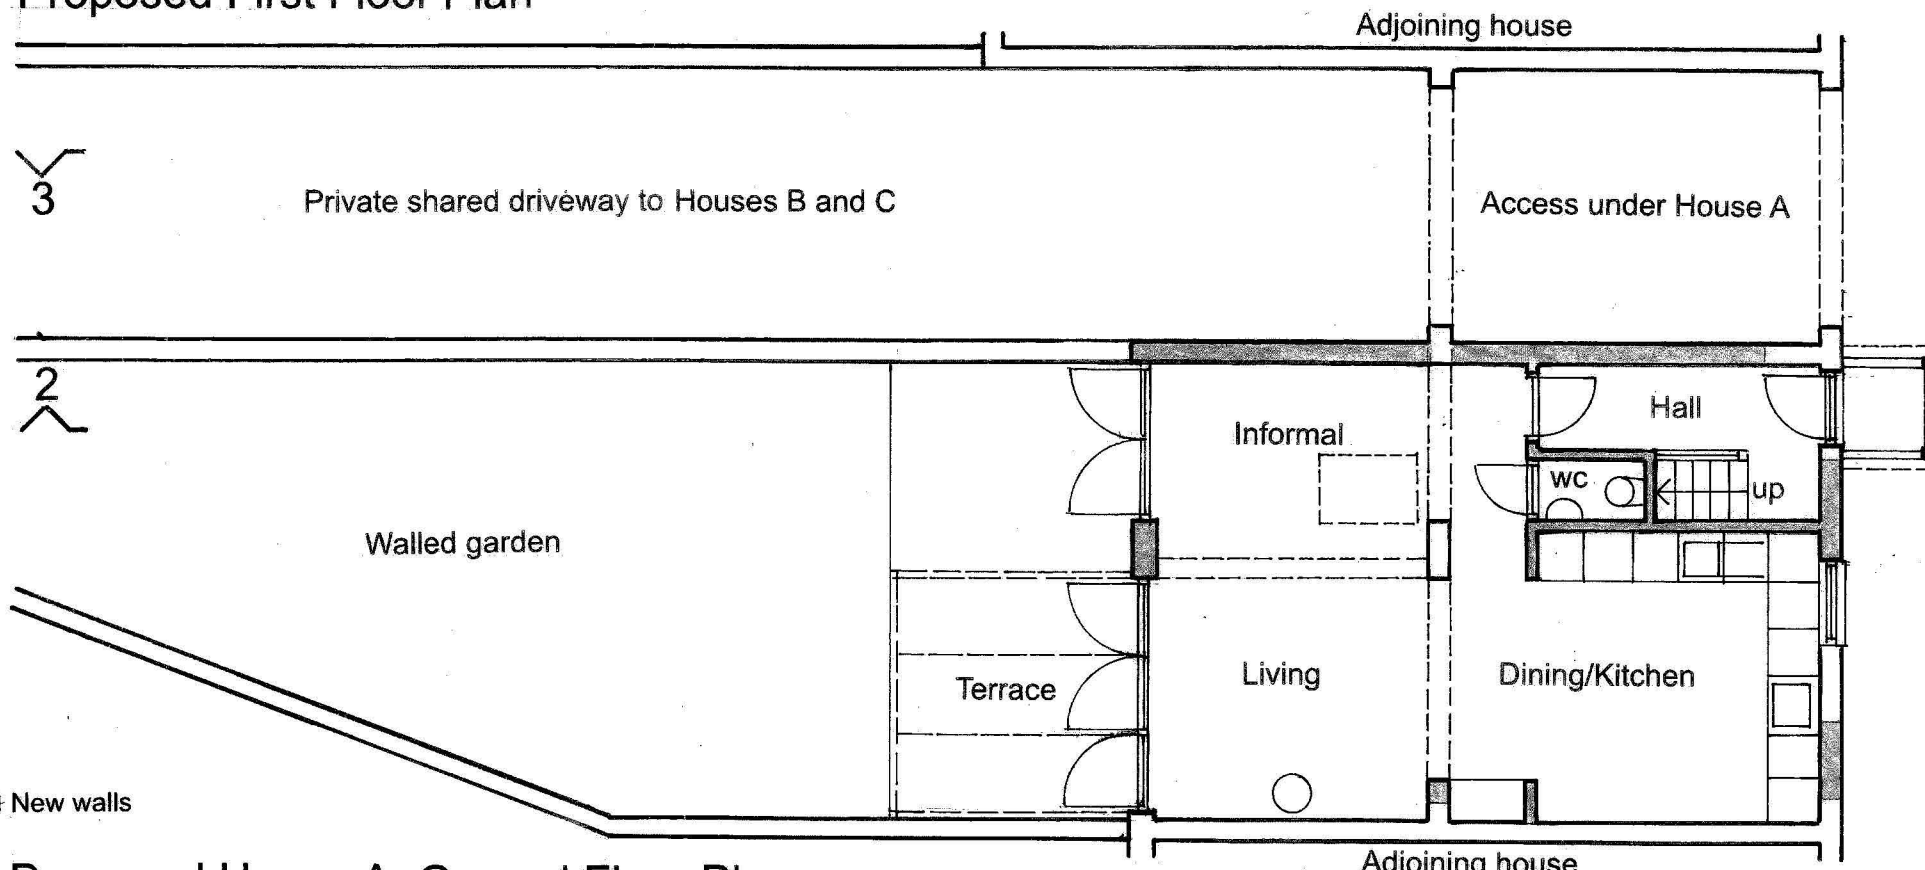


Proposed House A: Ground Floor Plan

Proposed Section 2.2

Michael Lowe: Architect
Windmill Cottage Duntisbourne Abbots Cirencester GL7 7JN

Date: November 2023 Scale: 1.100 15m (Scale: 1.100@ A3)

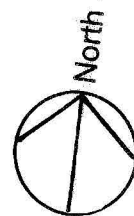

New walls