




Redevelopment of Cambridge Stores Bristol Road GL2 7BB

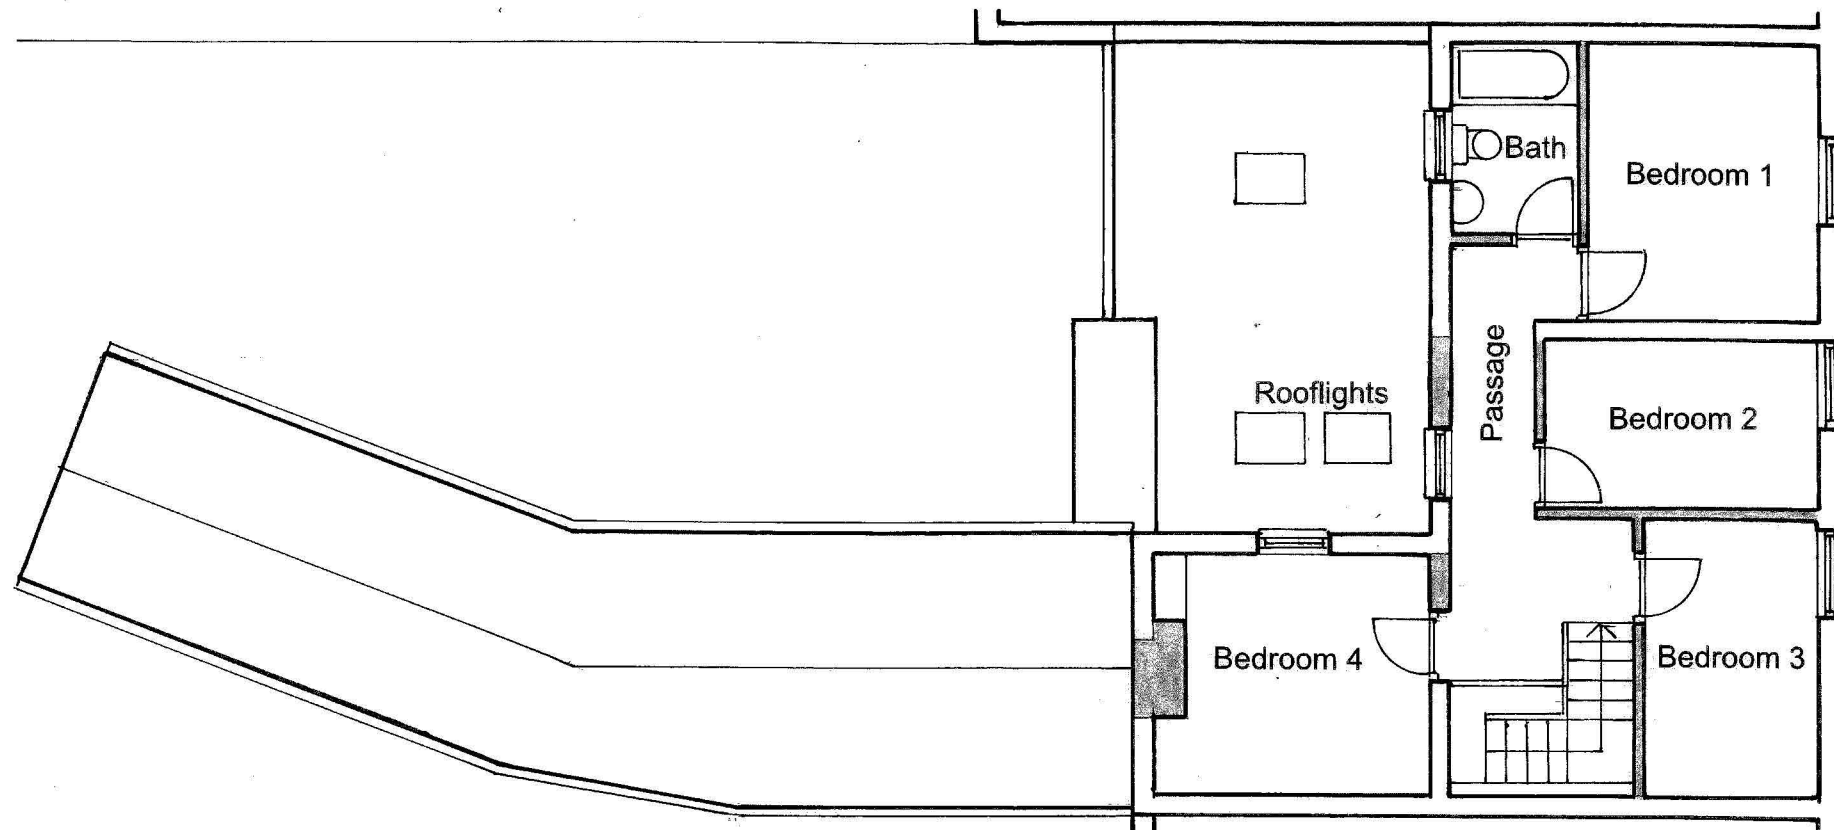


Existing First Floor Plan

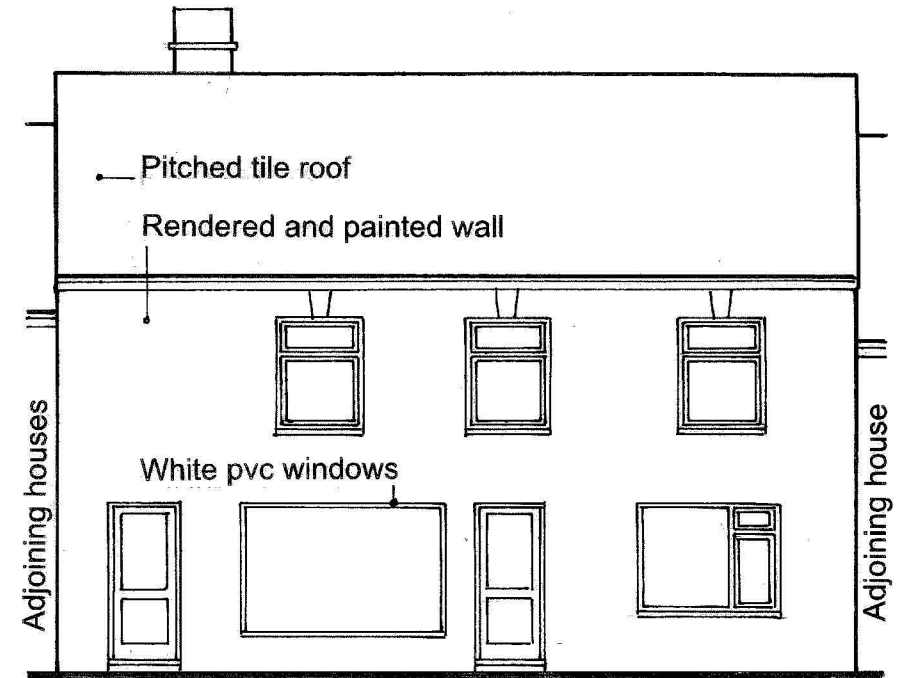

Existing East Elevation (Front facade)

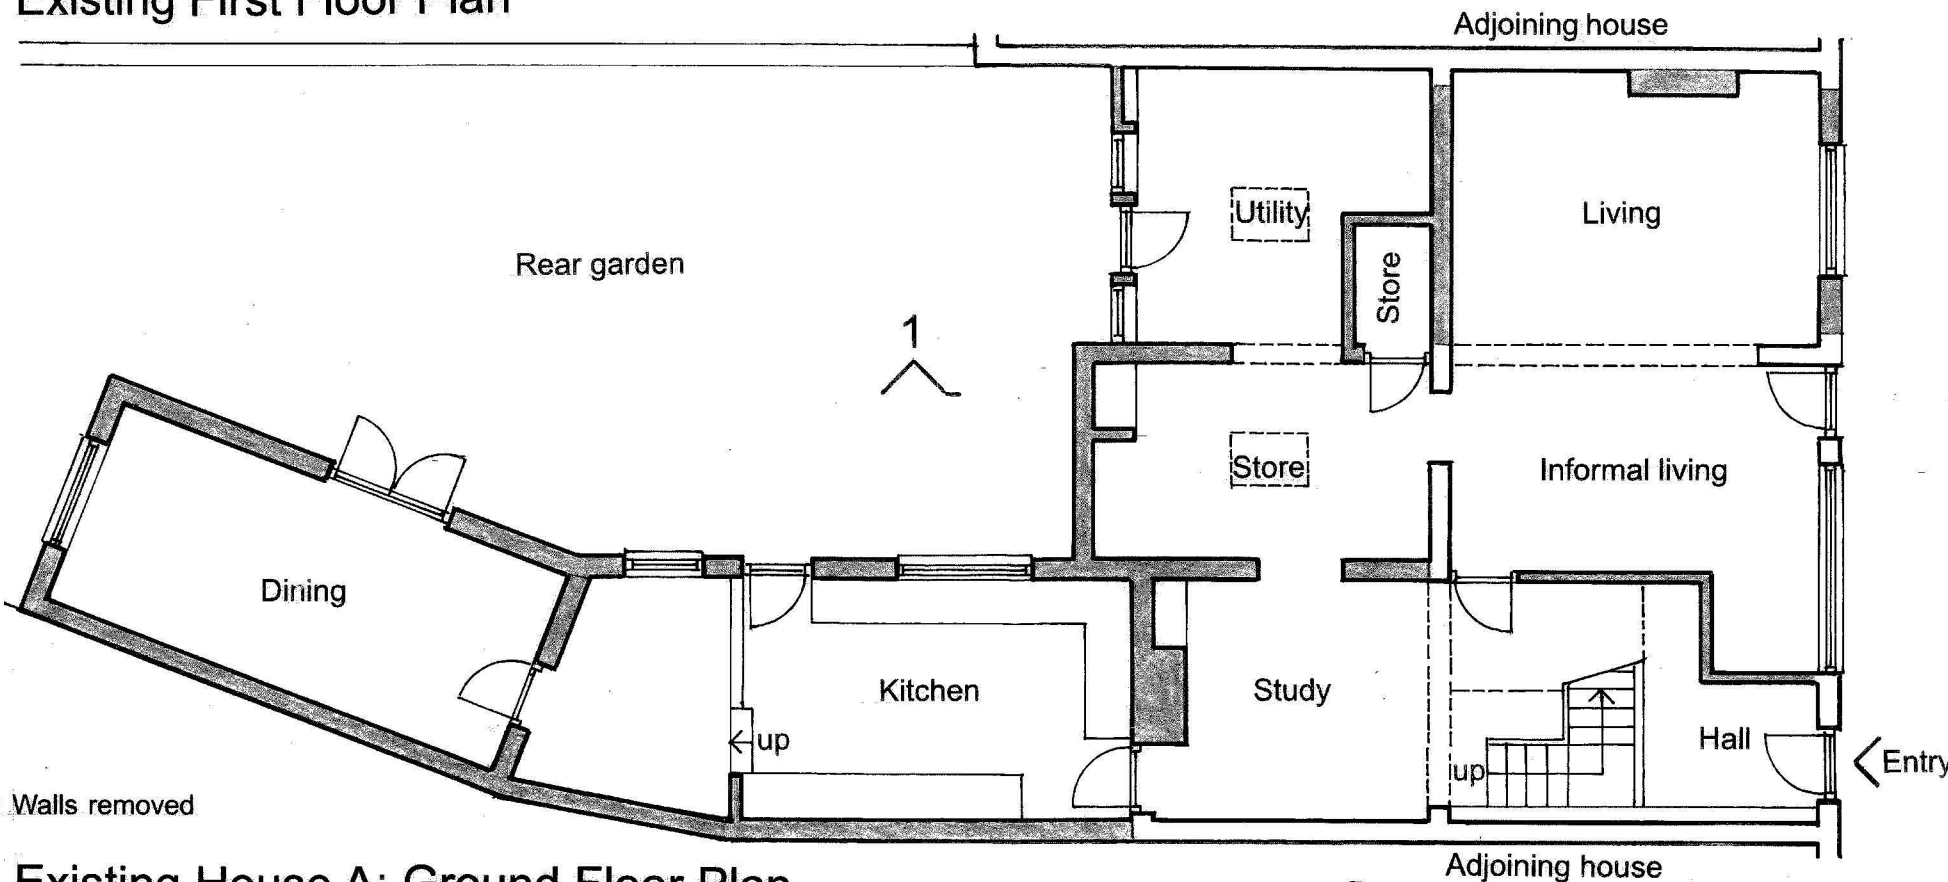

Existing House A: Ground Floor Plan

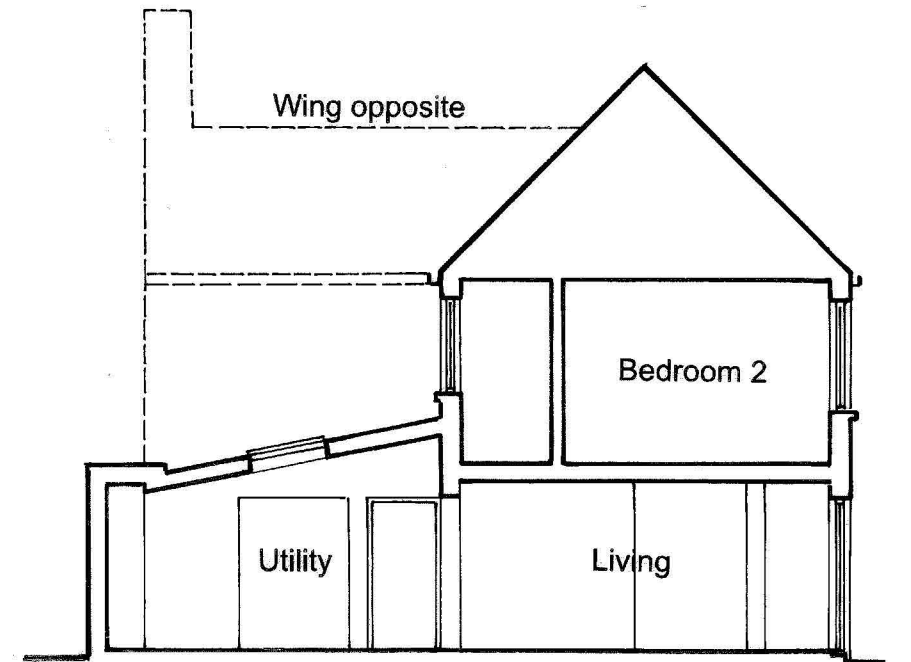

Existing Section 1.1

Michael Lowe: Architect
Windmill Cottage Duntisbourne Abbots Cirencester GL7 7JN

Date: November 2023 Scale: 1.100 5m (Scale: 1.100@A3)

