



Existing floorplan

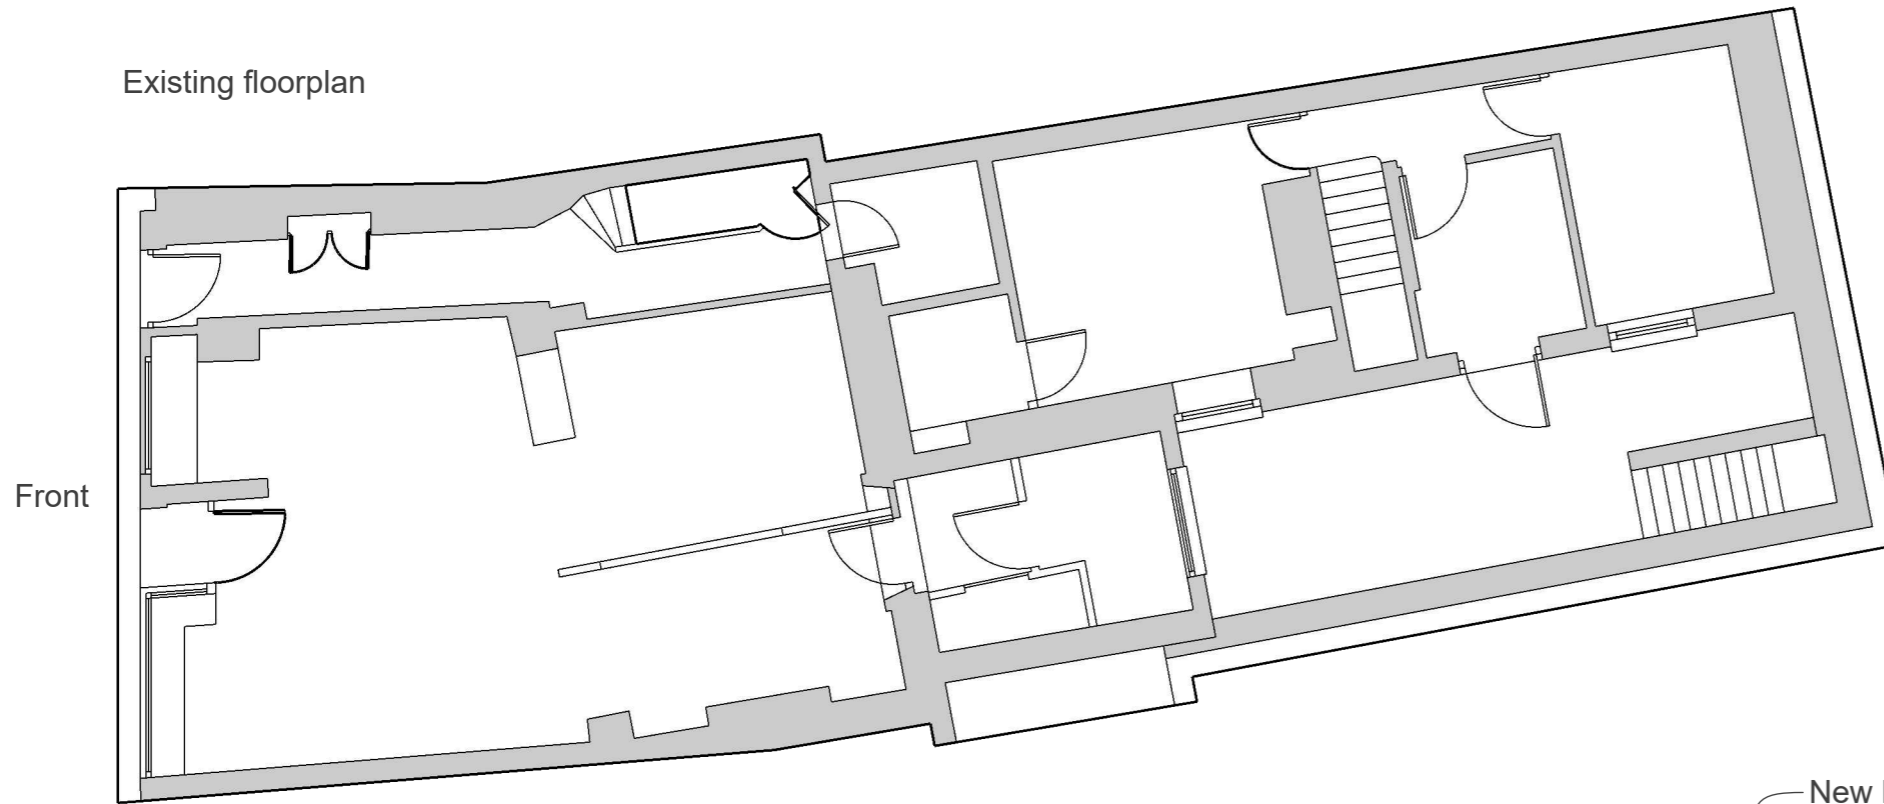

Proposed floorplan

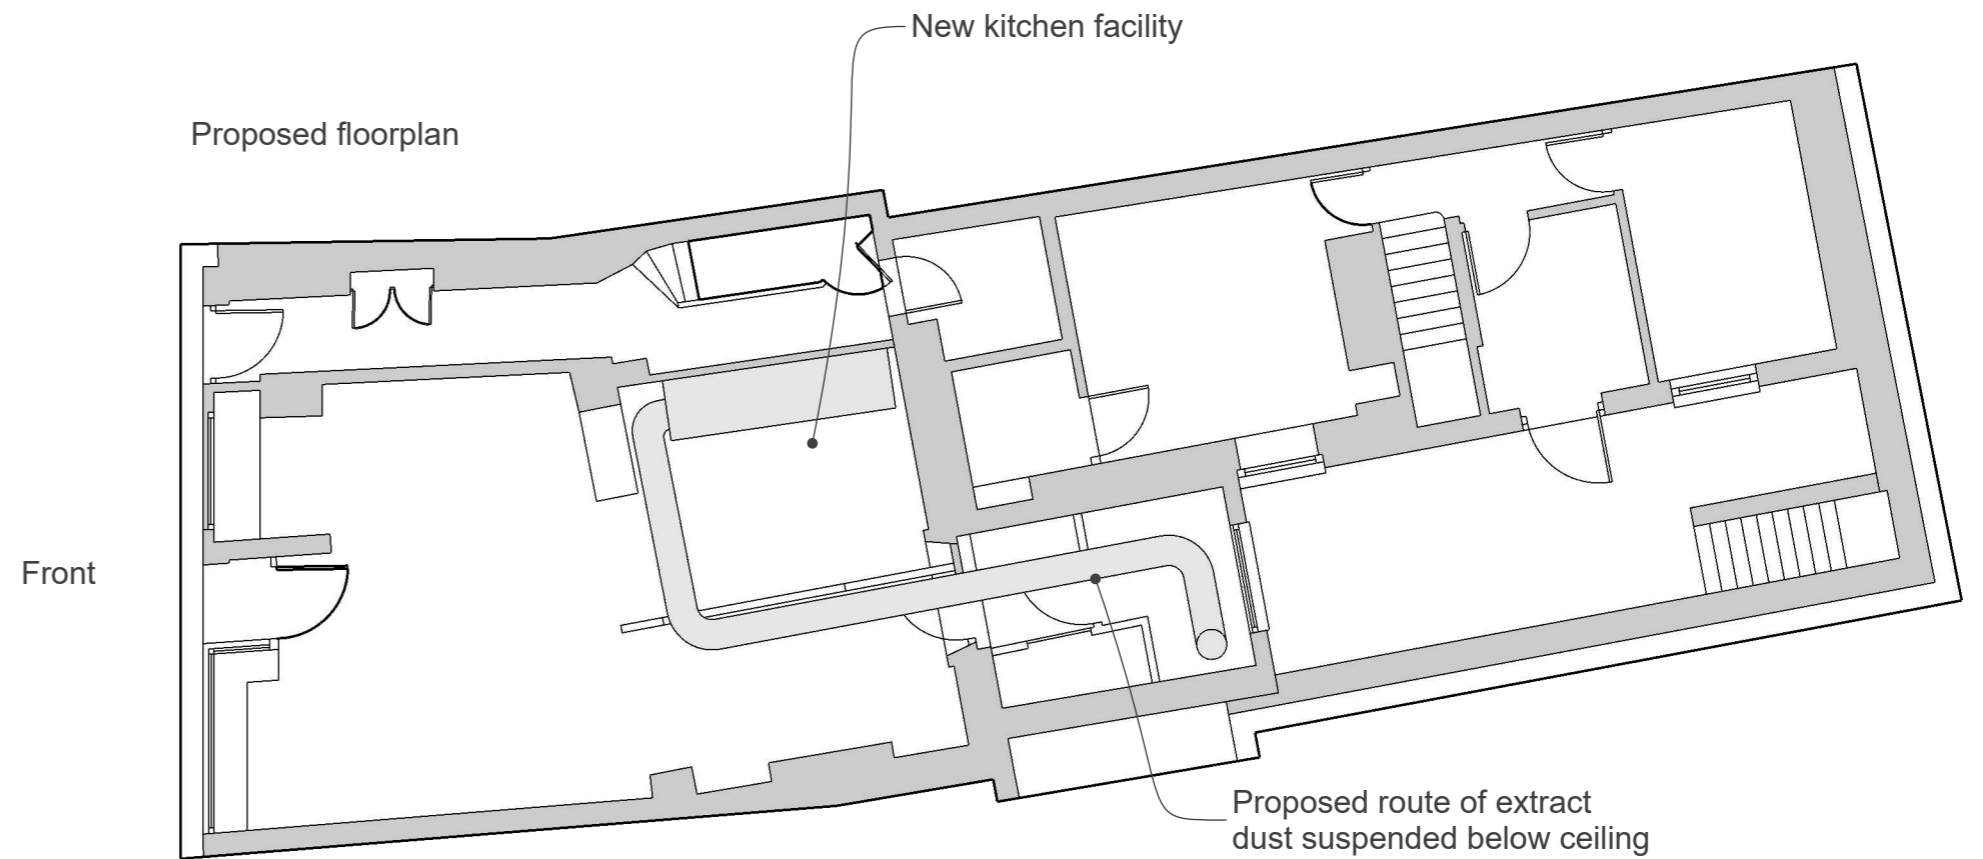

Scale: 1:100 A3

