


Existing roofplan

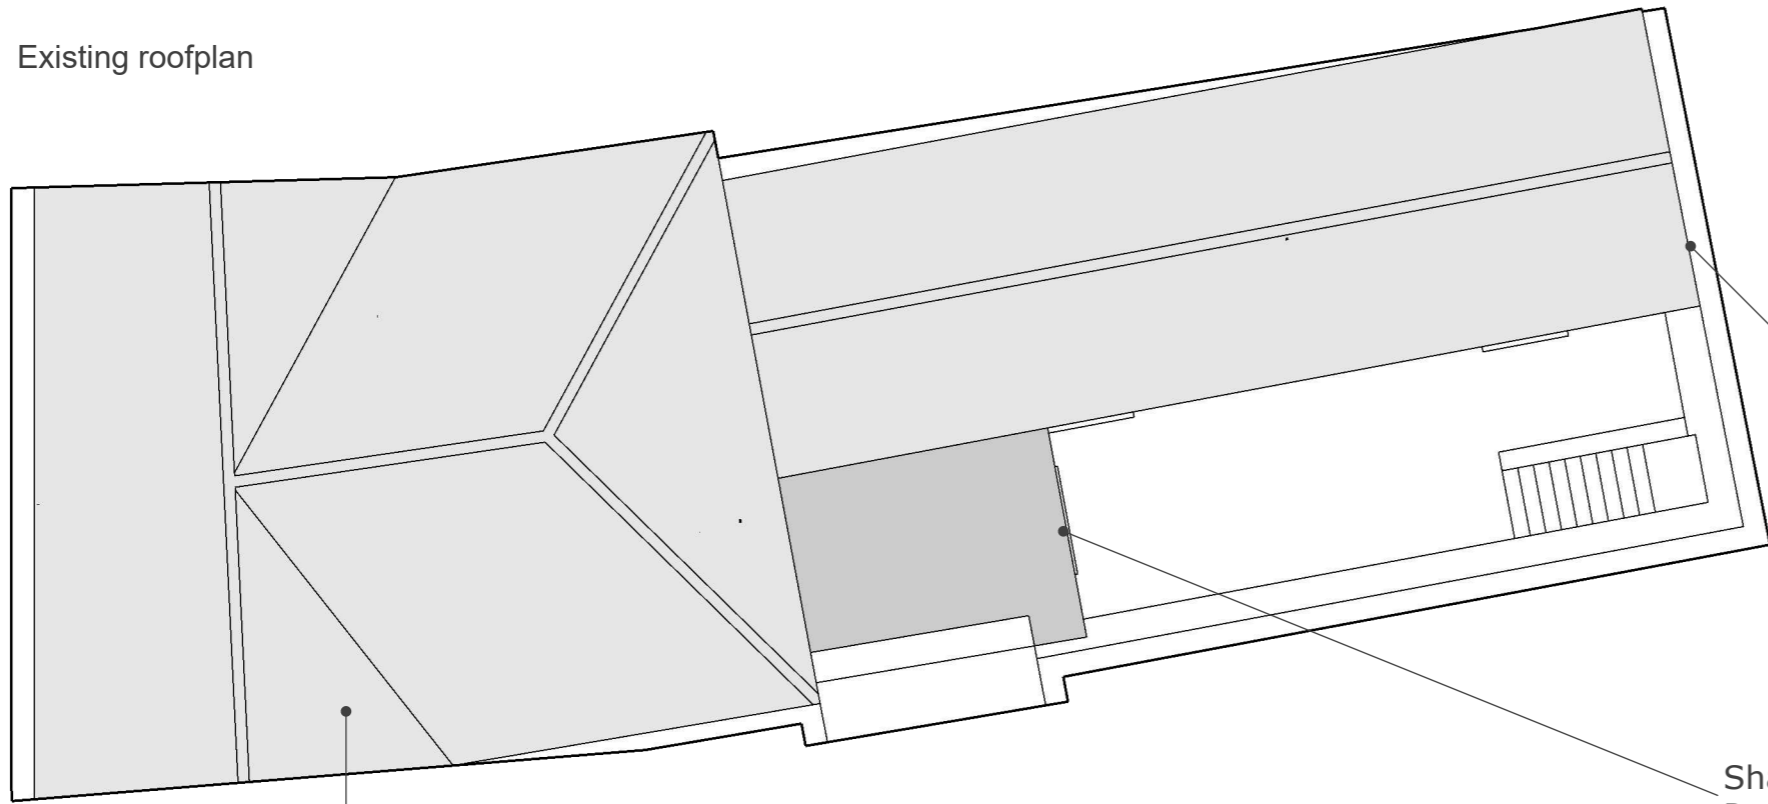


Pitched roof over two-storey rear extension
Slate covering

Shallow pitch roof over Ground Floor extension
Roofing felt covering

Roof over main building
Slate covering

Proposed roofplan

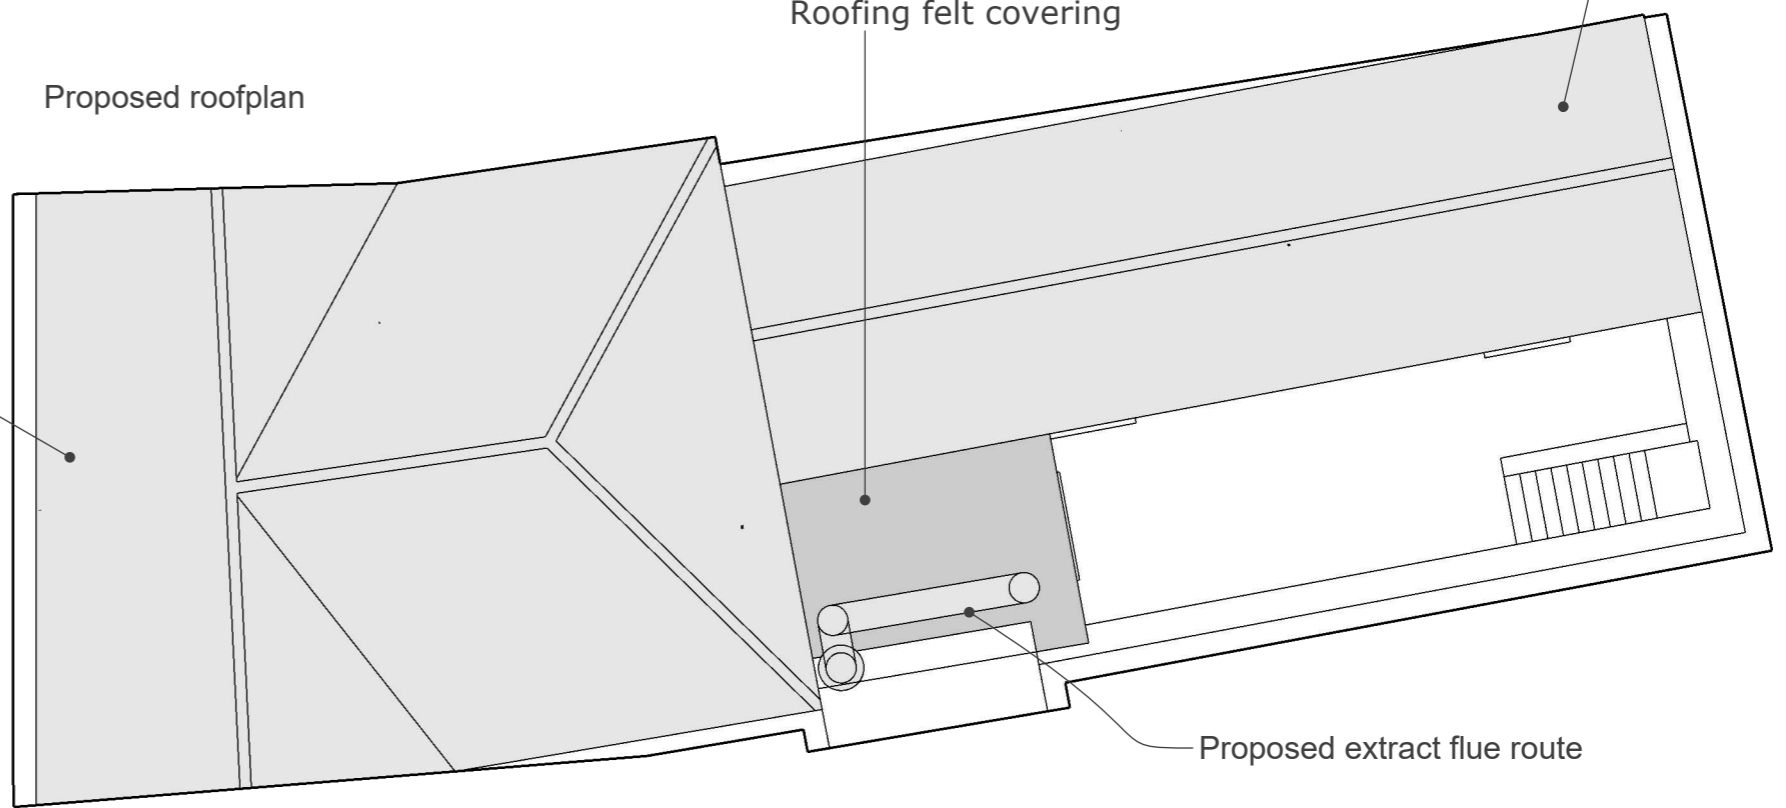

Proposed extract flue route

Scale: 1:100 A3

