



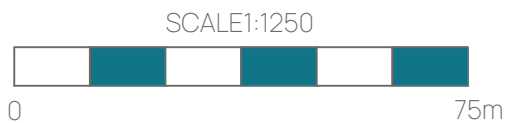

The contents of this drawing are copyright.
 Responsibility is not accepted for errors made by others in scaling
 from this drawing.
 All construction information should be taken from figured dimensions
 only. Contractor to verify all dimensions and report any discrepancies
 before work takes place.
 Works to be carried out in accordance with bye-laws and regulations
 of Local Authorities and Statutory Undertakers.

db+PAUL is a trading name for DB+PAUL LIMITED -
 Registered in England no. 8910287
 Registered Office: 27/29 St Outbert Street, Wells, Somerset,
 BA5 2AW.

Rev	Date	Description	By
xx	xx	xx	xx

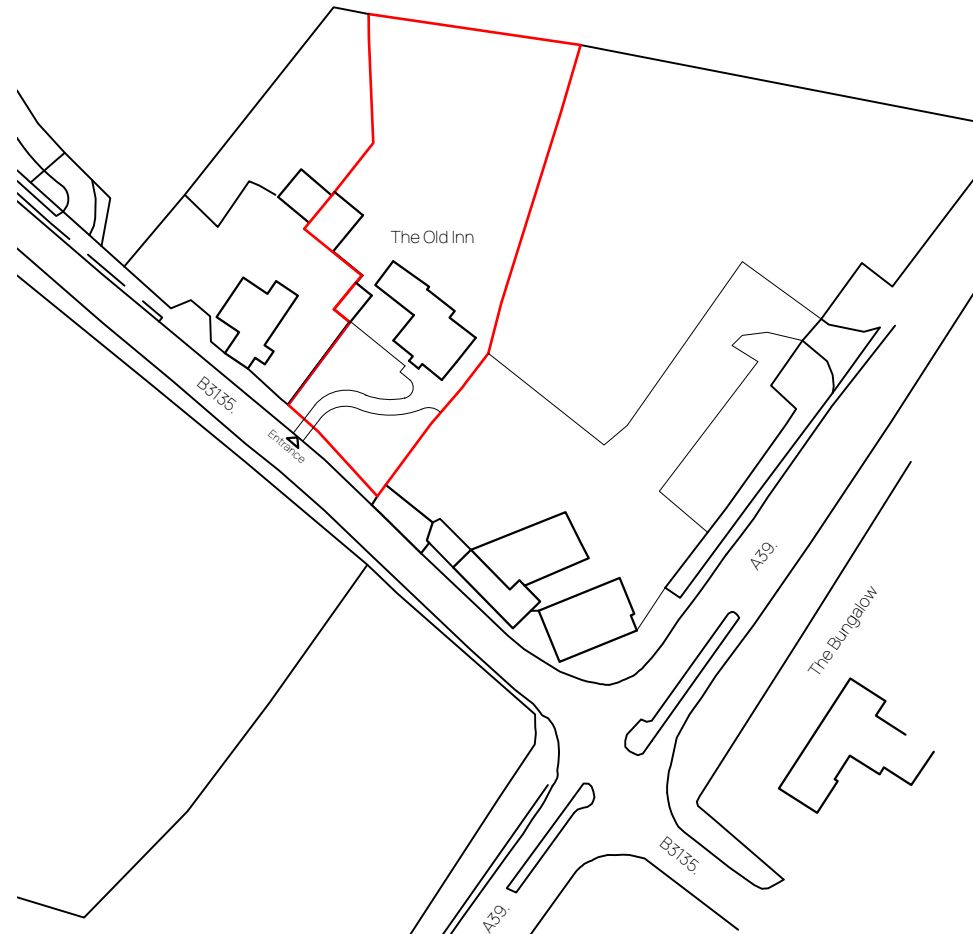

CLIENT: Mr and Mrs Friends.

PROJECT:
 Extension & remodeling.

At:
 The Old Inn,
 Green Ore,
 Wells, Somerset, BA5 3ES.

TITLE: Site Location Plan.

SCALE: 1:1250 @ A4

DRAWN: R.K.
 DATE: 11.08.2023.

DWG No.
 7608W - 01

27/29 St Outbert Street,
 Wells, Somerset, BA5 2AW.

Tel: (01749 677169)
 Email: info@dbpaul.co.uk