





front elevation

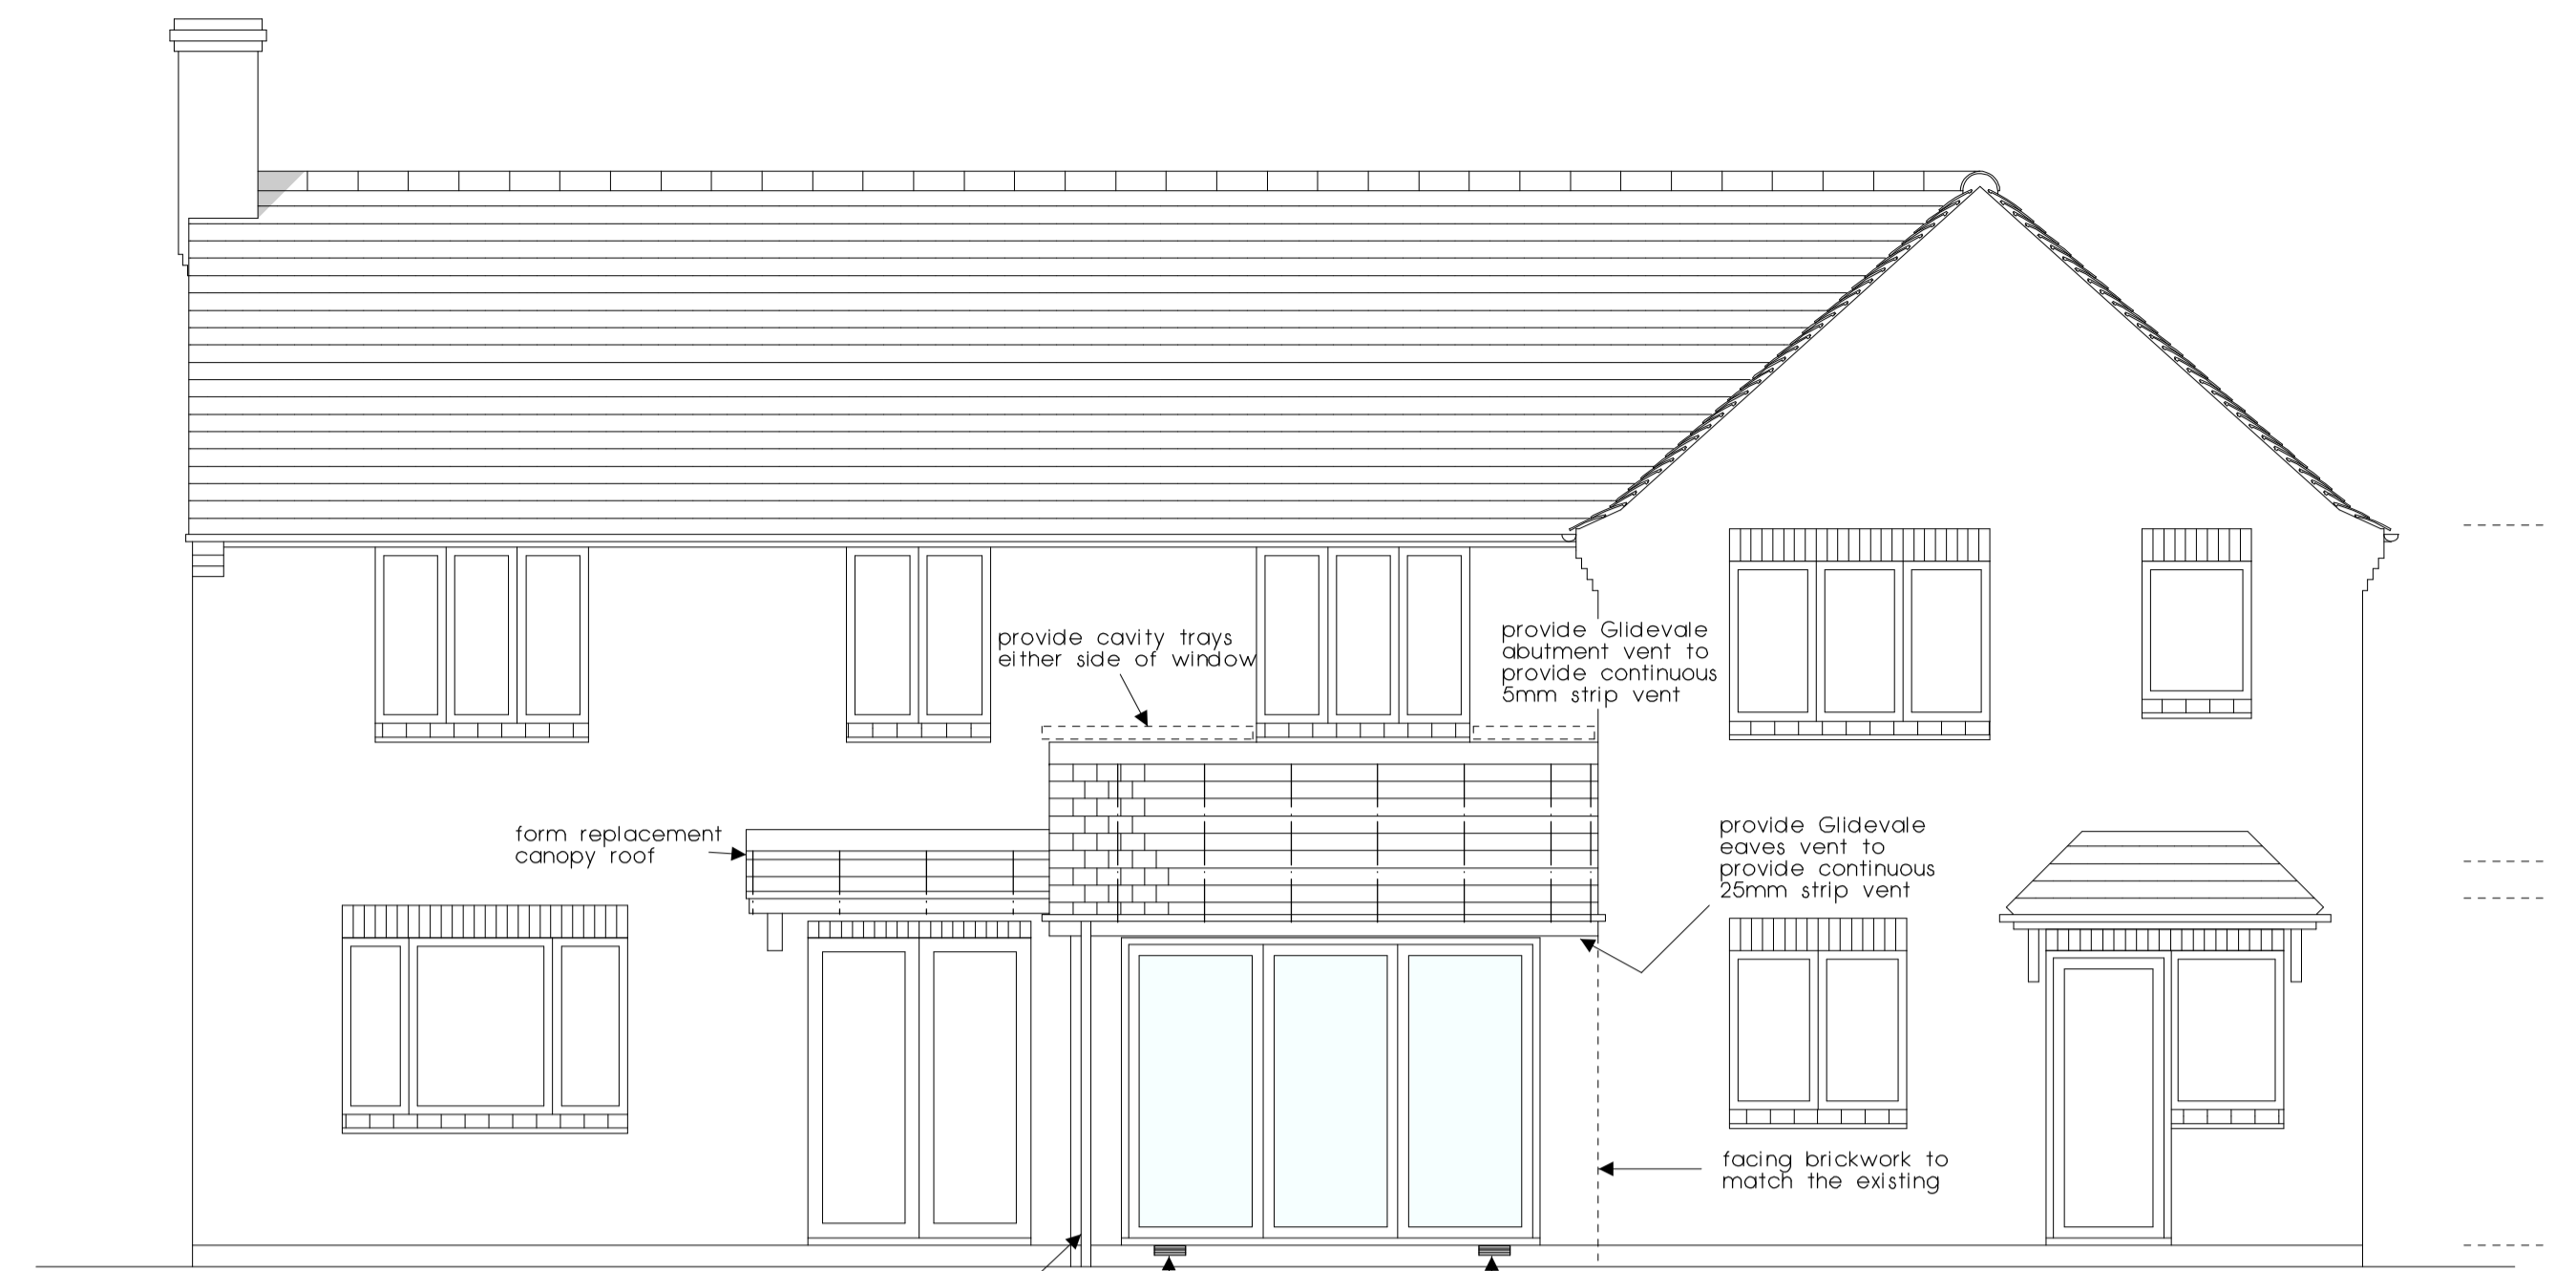


rear elevation

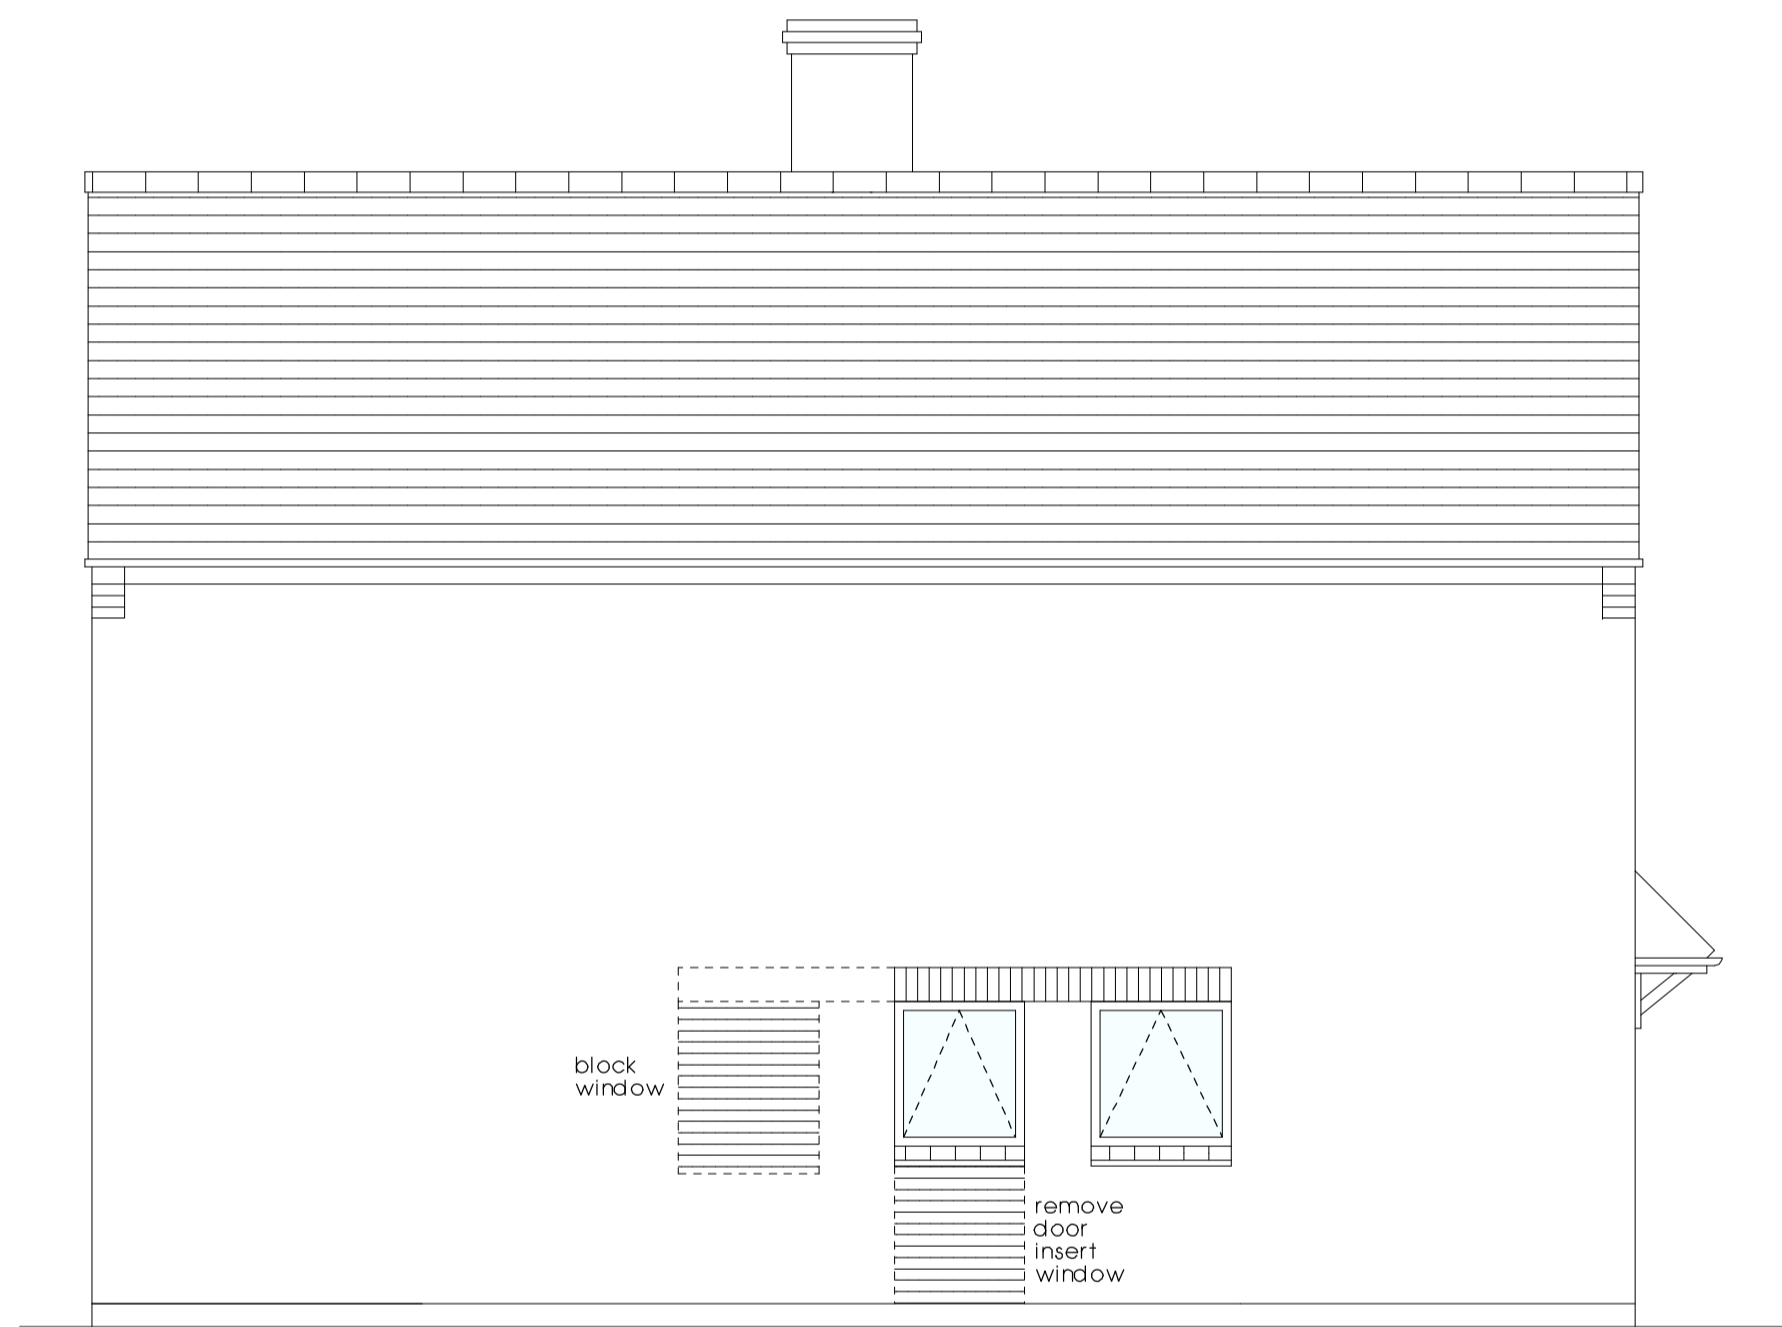


side elevation



side elevation

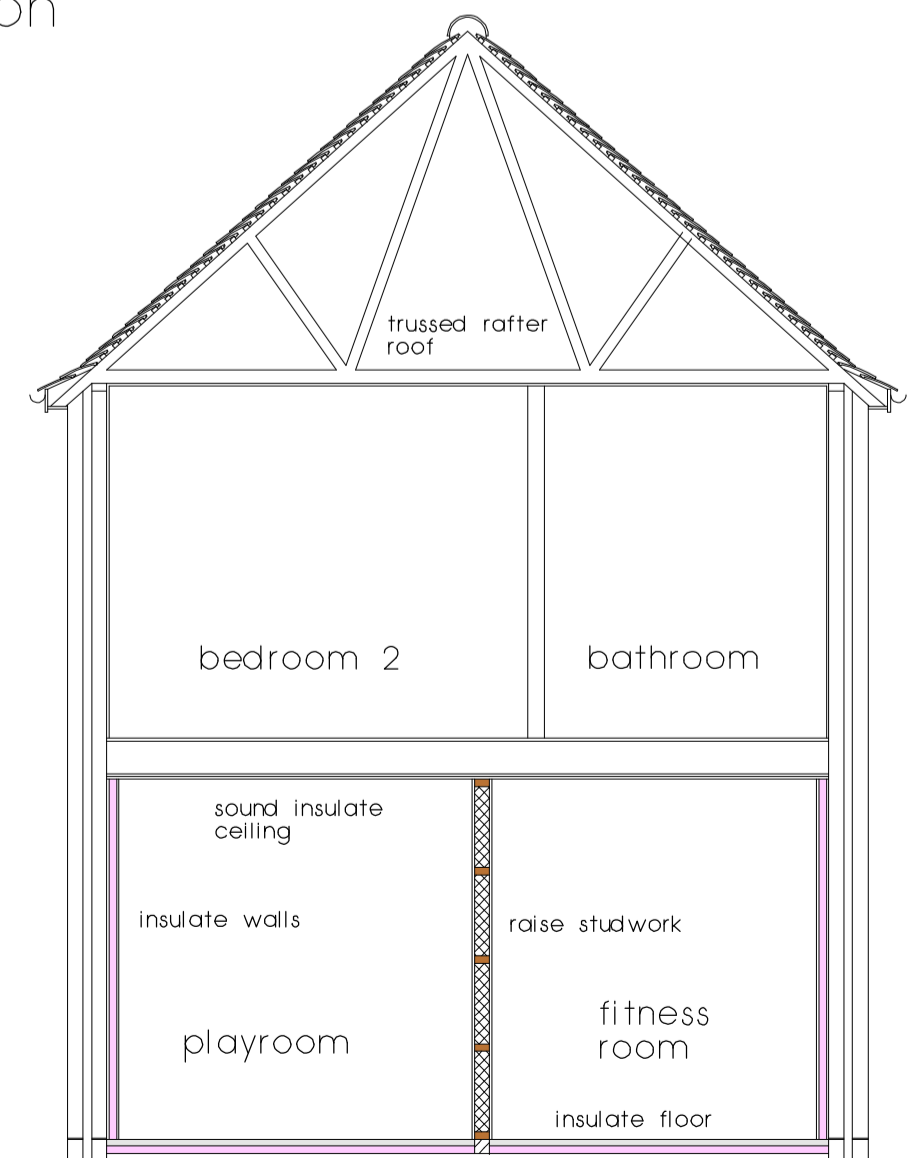

section through garage conversion

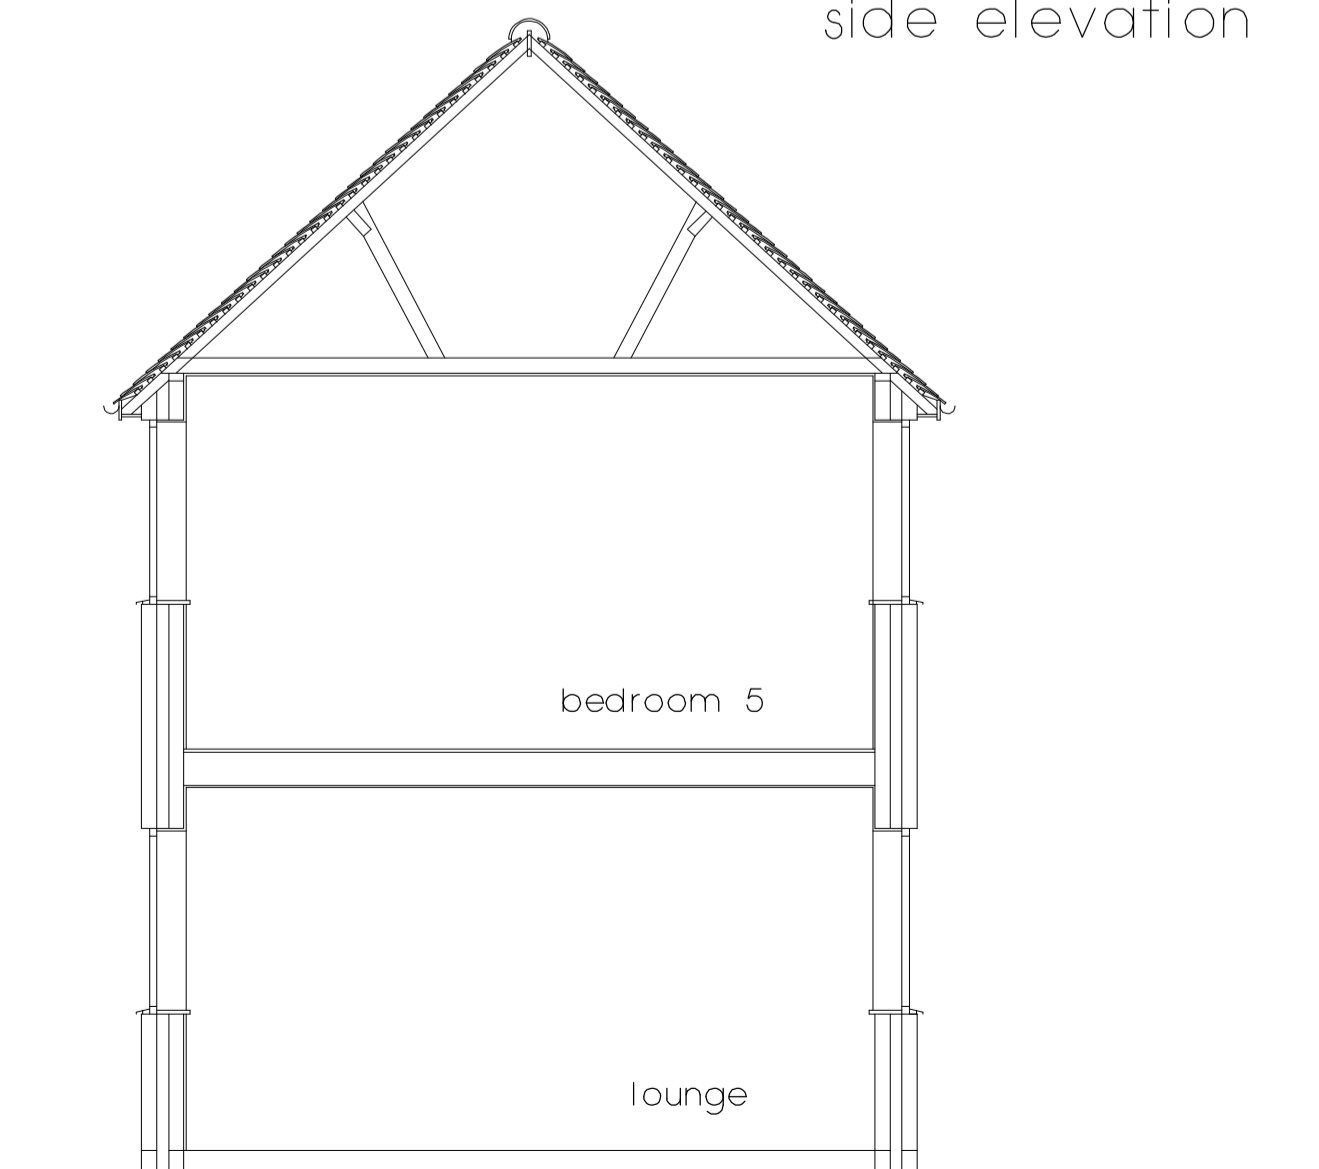

section through original building

Structural Engineer  
 this drawing to be read in conjunction with the engineers design drawings, steelwork, fixing details, padstone bearings and foundations together with temporary support information

